



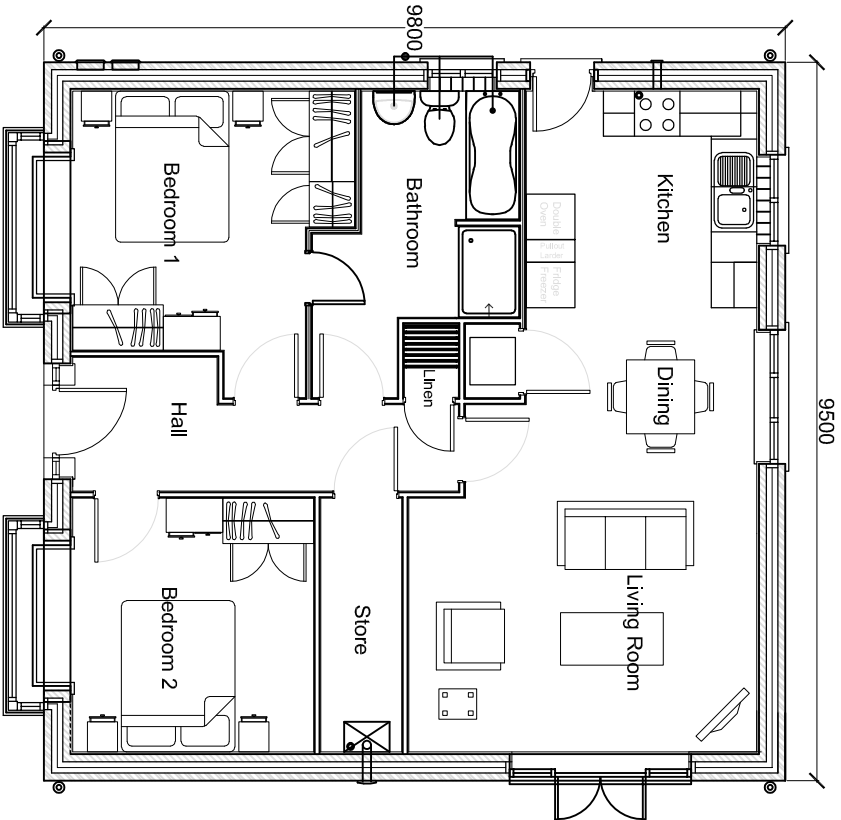


PROPOSED GROUND FLOOR PLAN
SCALE 1:100 @ A3

Materials:


- Dark gray concrete interlocking roof tiles - to upa approval
- Dark gray anthracite windows - doors
- Brickwork to IPA approval - dark red
- Black UPVC eaves fascias & rain water goods

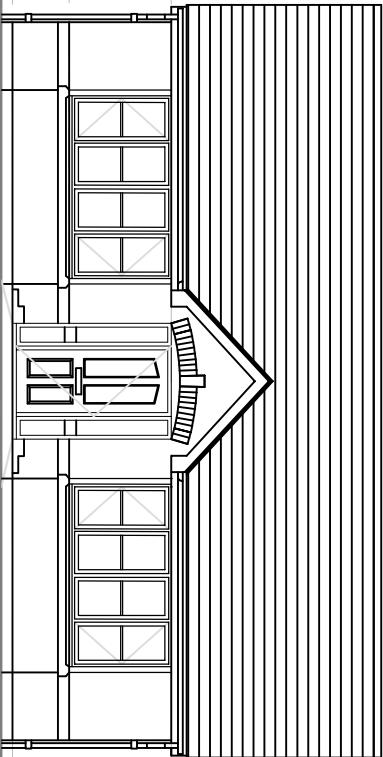


PROPOSED FRONT ELEVATION
SCALE 1:100 @ A3

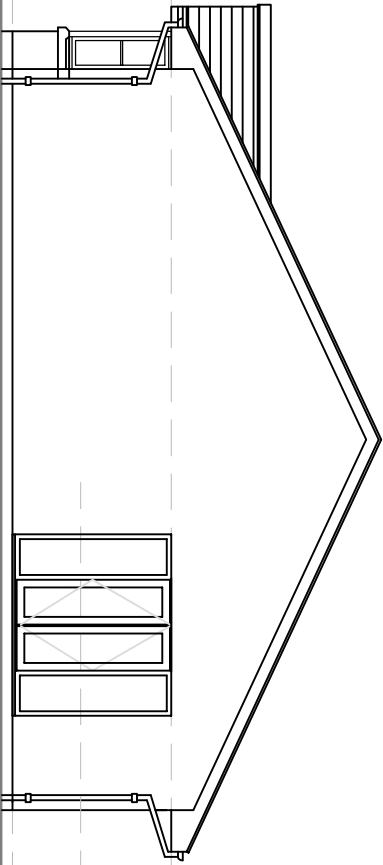


PROPOSED SIDE ELEVATION

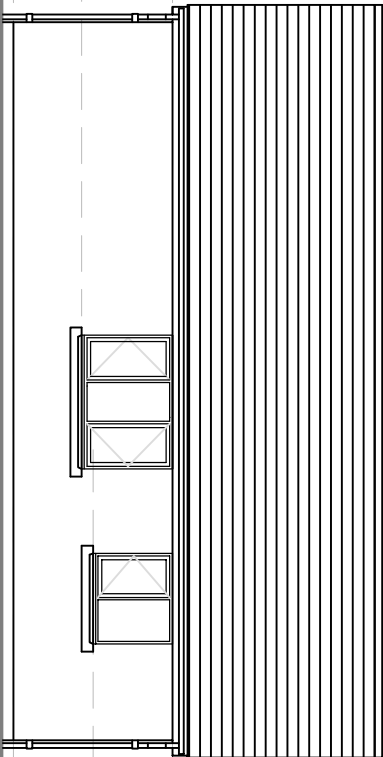

PROPOSED REAR ELEVATION

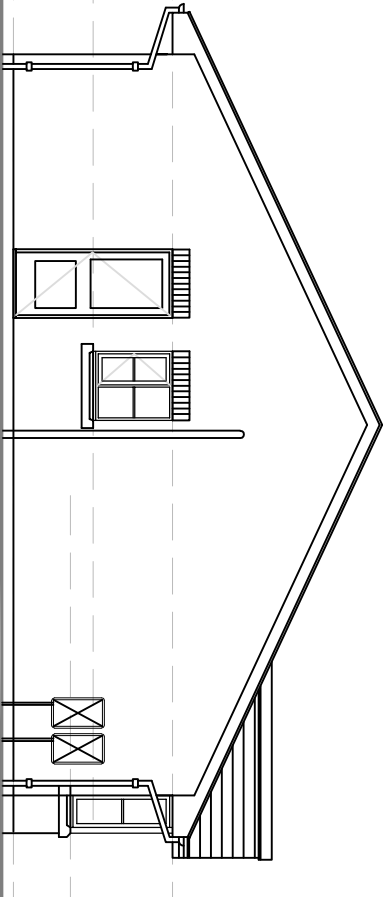

PROPOSED SIDE ELEVATION

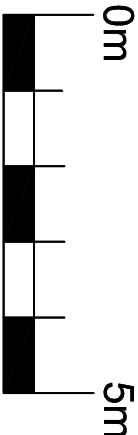

1:100 scale bar



PROJECT: 103 GATHURST LANE
SHEVINGTON
WIGAN WN6 8HS

CLIENT: FOX HOMES WRIGHTINGTON LTD

Drawing Title
PROPOSED BUNGALOW PLAN AND
ELEVATIONS (PLOT 02)

Revisions:
Issue: PLANNING

Revisions:
Issue: PLANNING

Revisions:
Issue: PLANNING