


GROUND FLOOR PLAN - Scale 1:50

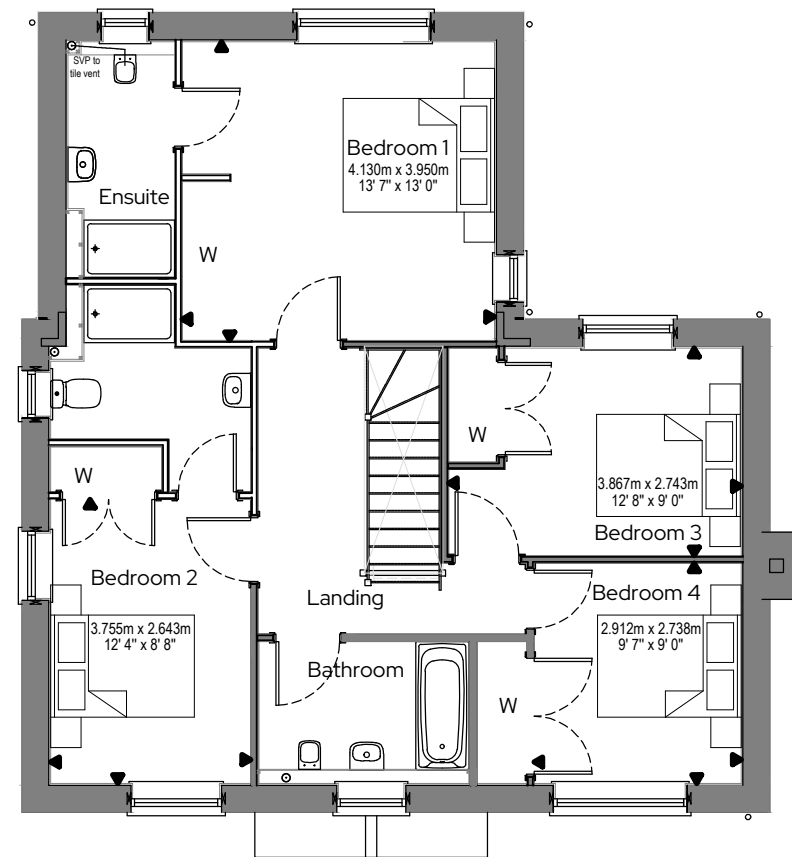

FIRST FLOOR PLAN - Scale 1:50

- E 11/12/24 Sales dimensions amended
- D 19/09/24 French door sizes amended
- C 03/07/24 Chimney added
- B 16/06/24 Entrance porch canopy amended
- A 12/06/24 Dining room window amended



PLOTS 16 & 17 PLANS

CLIENT: BEAULY HOMES
 JOB: CULLINGFORD CLOSE
 DRAWN BY: DWA
 SCALE: 1:100

DRAWING NO: DWA_LAX 008
 DATE: JUN 2024
 JOB NO: ----
 REVISIONS: E



DWA URBAN DESIGN LIMITED
 36 Marlborough Road | Ipswich | IP4 5AX
 T: 07507950235
 E: davidwytchard@dwaurban.designlimited.co.uk
 www.dwaurban.designlimited.co.uk