




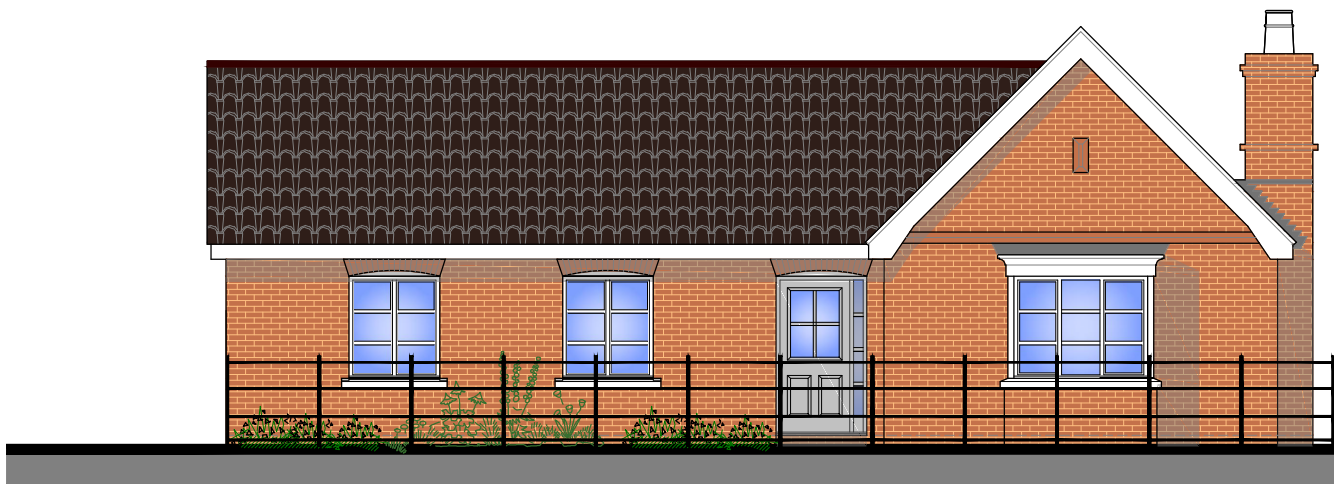


Front Elevation

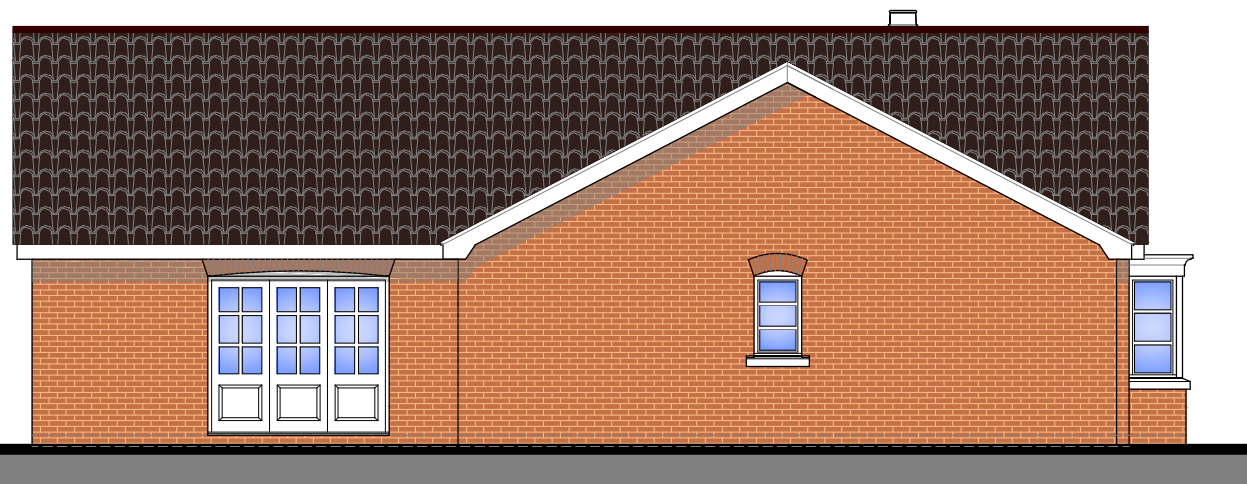

Side Elevation

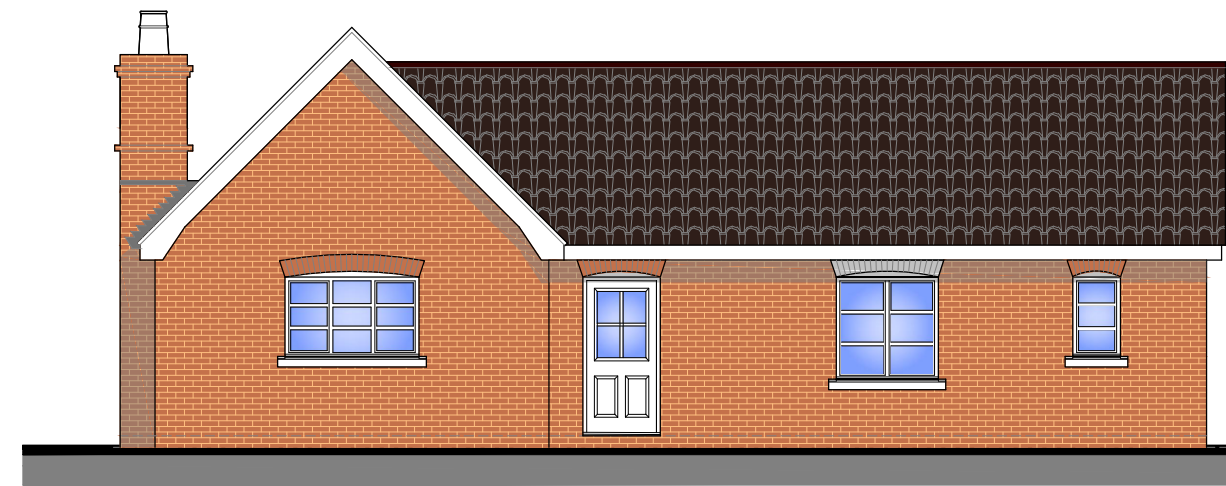

Rear Elevation

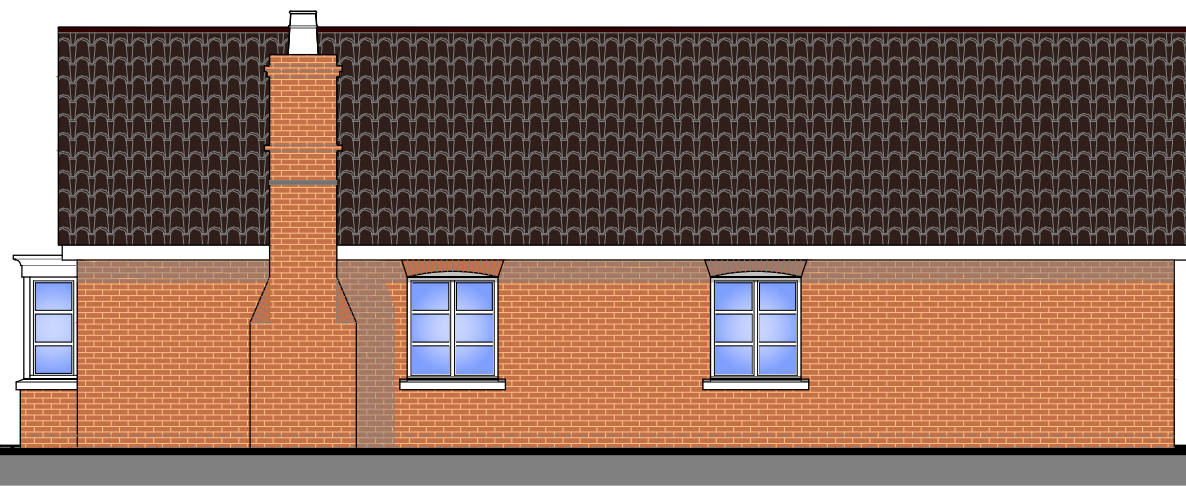

Side Elevation

PLOT 15 MATERIALS

Walls - Orange/ red stock brick
Roof - Anthracite black concrete tiles
Cills - Reconstituted stone cills
Fascias - White upvc
Windows/ Doors - White upvc

C	28/02/25	Living room window added
B	27/11/24	Roof tile colour amended
A	04/05/23	Bathroom window added



PLOT 15 ELEVATIONS

CLIENT: BEAULY HOMES
JOB: CULLINGFORD CLOSE
DRAWN BY: DWA
SCALE: 1:100

DRAWING NO: DWA_LAX 020
DATE: NOV 2024
JOB NO: ----
REVISIONS: C



DWA URBAN DESIGN LIMITED
36 Marlborough Road | Ipswich | IP4 5AX
T: 07507950235
E: davidwythard@dwaurbanesignlimited.co.uk
www.dwaurbanesignlimited.co.uk