


Notes
 Do not scale for construction purposes from this drawing, if in doubt ask.
 All dimensions and levels to be checked on site by contractor before commencement of works and discrepancies reported to the architect.
 No responsibility can be accepted for errors arising on site due to unauthorised variations from the architect's drawings.
 This drawing is copyright of the architect and may not be reproduced without license.
 The drawing is prepared for the purpose of obtaining local authority consent. The author accepts no design liability for works designed on the basis of this drawing.

0 1m - 1:50
 0 1m 2m - 1:100
 0 2m 4m - 1:200
 0 5m 10m - 1:500
 0 10m 20m - 1:1250

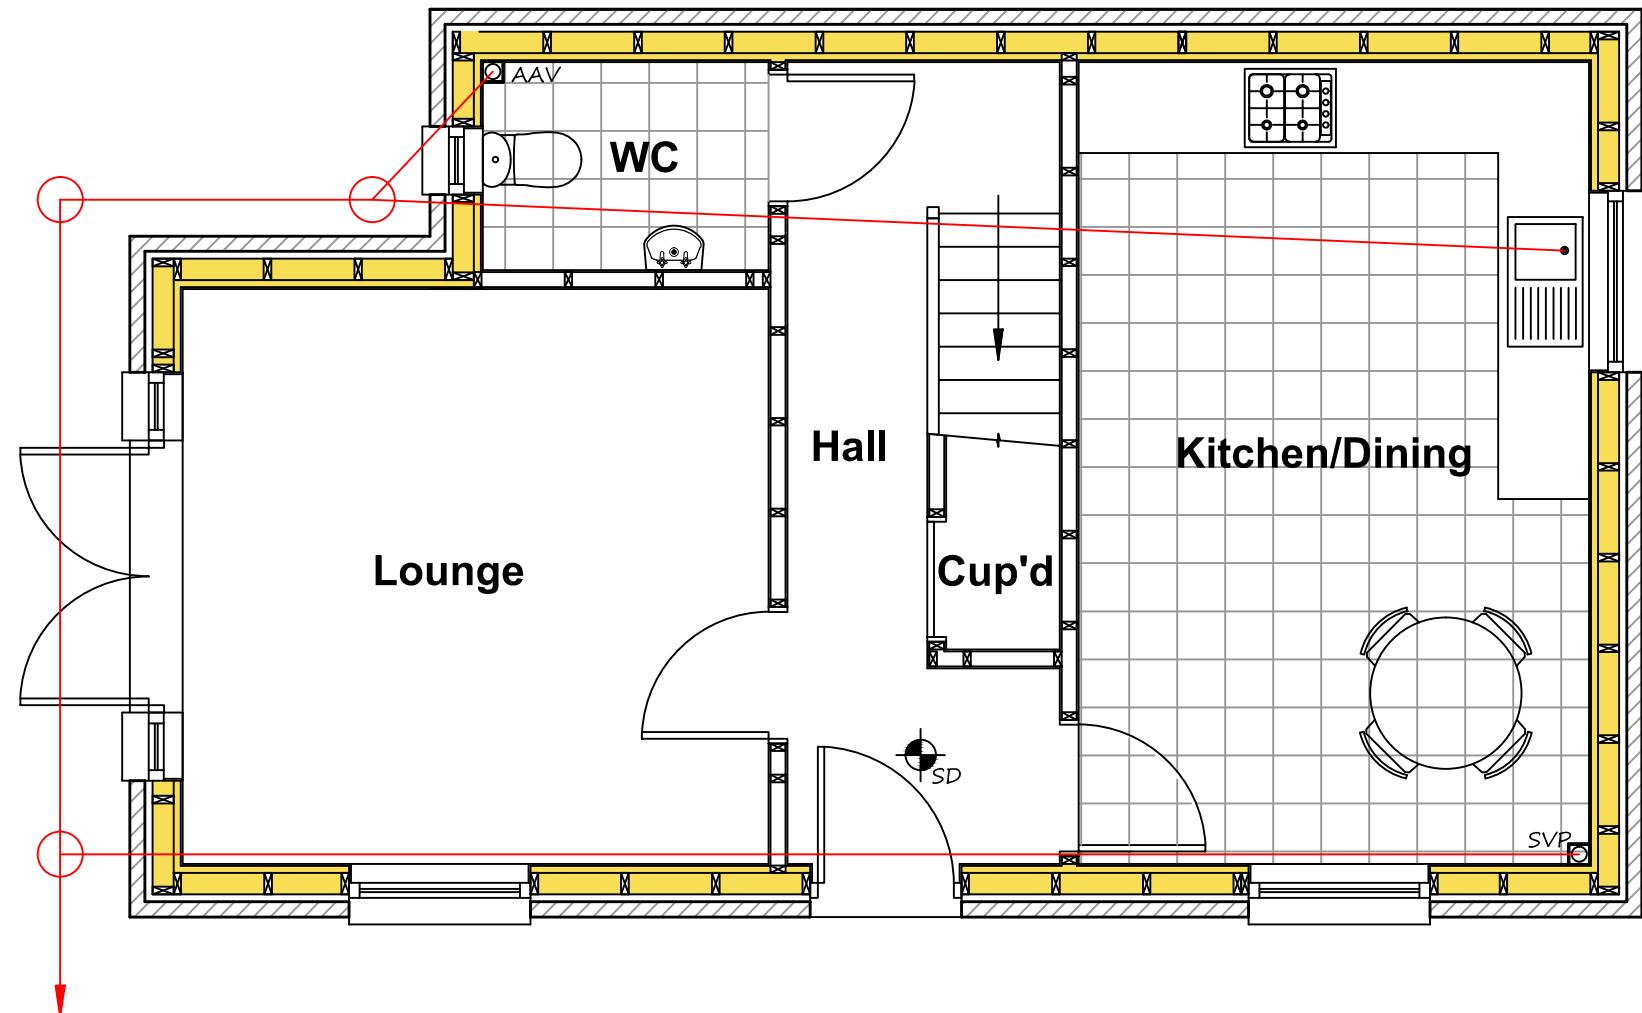

Rev	Details	Date
Architectural Consult		
	Chy Kevos, Pendarves Road, Camborne Cornwall TR14 7QJ 01209 484902 architecturalconsult@yahoo.co.uk	
Client MJH Carpentry & Construction Ltd		
Project Erection of Dwelling on Site of Former Fire Damaged Building With Permission to Construct Terrace of Three Dwellings		
Drawing Proposed Ground Floor Plan		
Scale 1:50 @ A3 Date May 2022		
Building Regs		
Job No	Drawing No	Revision
338	02	