


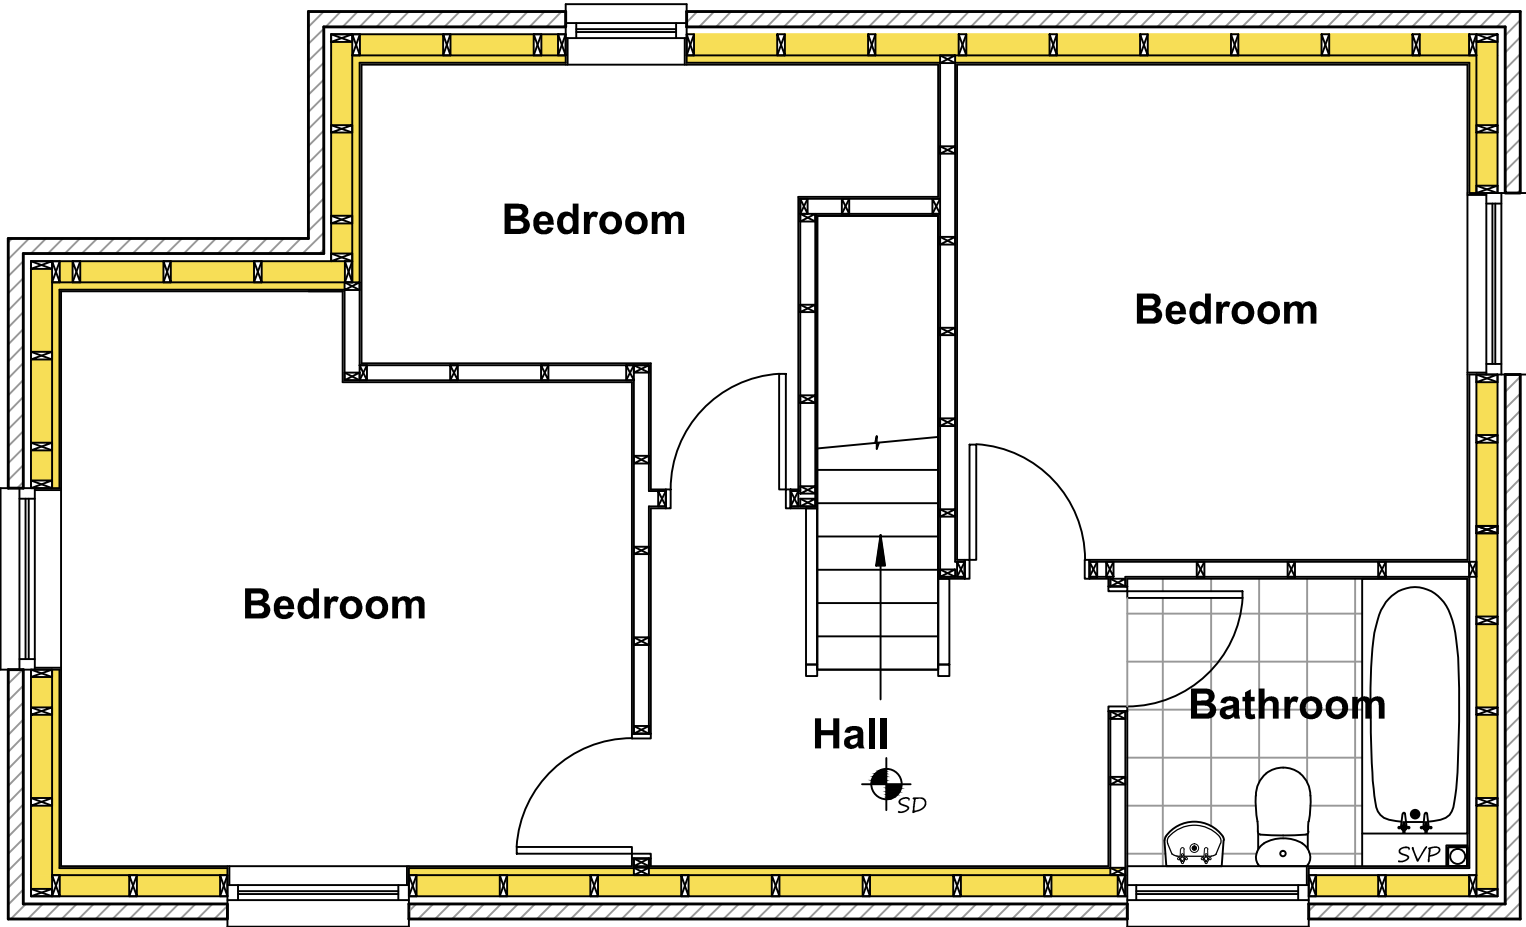

Notes


Do not scale for construction purposes from this drawing, if in doubt ask.

All dimensions and levels to be checked on site by contractor before commencement of works and discrepancies reported to the architect.

No responsibility can be accepted for errors arising on site due to unauthorised variations from the architect's drawings.

This drawing is copyright of the architect and may not be reproduced without license.

The drawing is prepared for the purpose of obtaining local authority consent. The author accepts no design liability for works designed on the basis of this drawing.

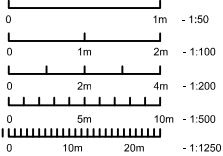

--	--	--

Rev	Details	Date
-----	---------	------



Chy Kevos, Pendarves Road, Camborne
Cornwall TR14 7QJ
01209 484902
architecturalconsult@yahoo.co.uk

Client
MJH Carpentry & Construction Ltd

Project
Erection of Dwelling on Site of Former Fire Damaged Building With Permission to Construct Terrace of Three Dwellings

Drawing
Proposed First Floor Plan

Scale 1:50 @ A3	Date May 2022
--------------------	------------------

Building Regs		
Job No 338	Drawing No 03	Revision