


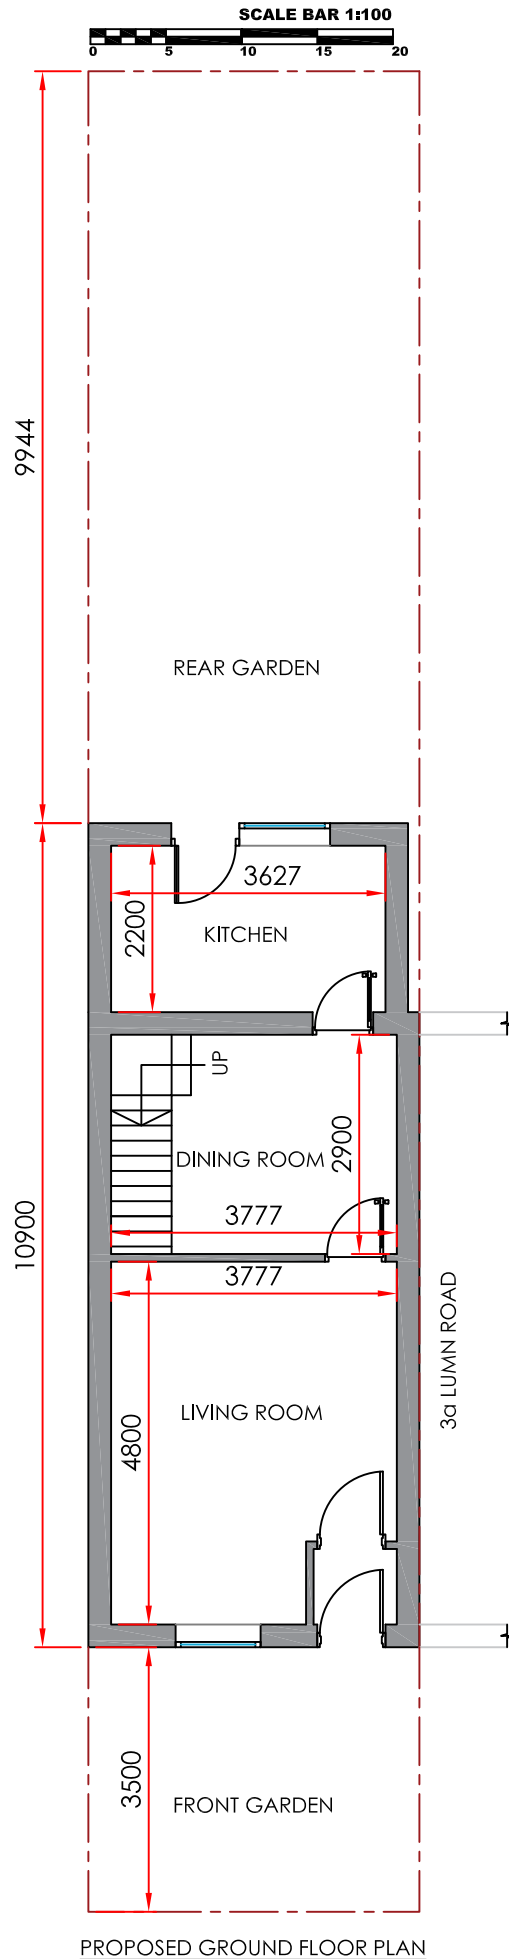

Land Adjacent 1A Lumn Road
Proposed Ground Floor Plan
Scale: 1:100 @ A4
Rev A