


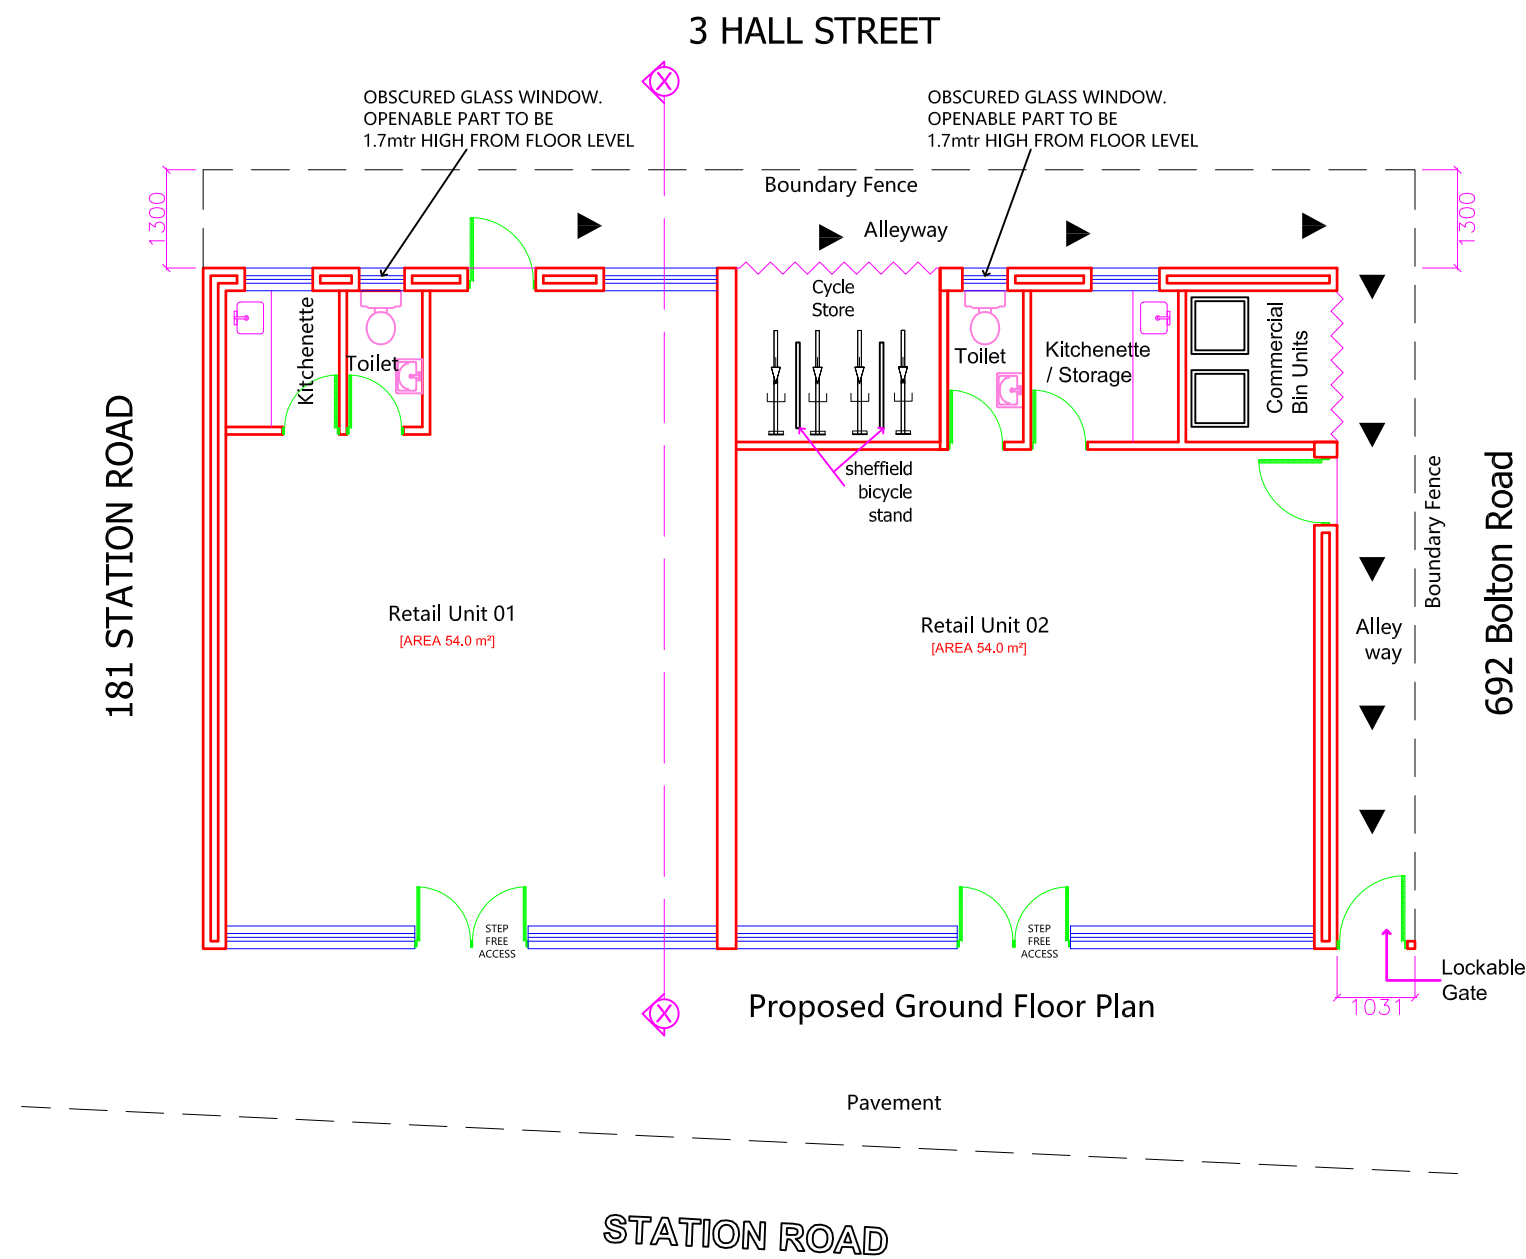

Proposed Ground Floor Plan

Project LAND AT 183, 185 AND 187 STATION ROAD, M27 6EL		
Drawing Title GROUND FLOOR PLAN - PROPOSED		
Drawing No. 101		
Drawn: ZU	Checked: TI	Date 05.02.2021
Scale @ A3 		1:100
S-Trent Consulting Ltd 4 Westdale Gardens Manchester M19 1JD T: 07400012759 Reg No. 13106786 S-Trent Consulting Ltd Registered England and Wales No.13106786; Address as above		

