


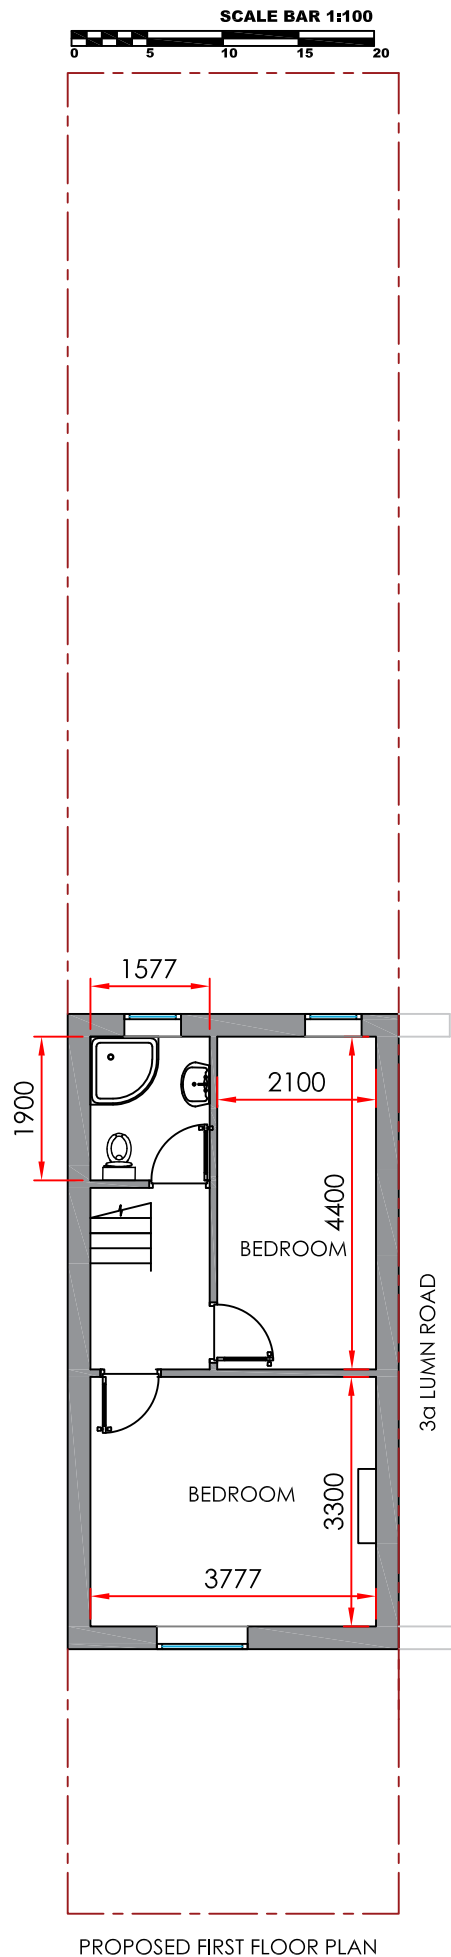

Land Adjacent 1A Lumn Road  
Proposed First Floor Plan  
Scale: 1:100 @ A4  
Rev A