



SOUTH - WEST REAR ELEVATION - BUNGALOW

1/100 scale

 


GARAGE AND SHED

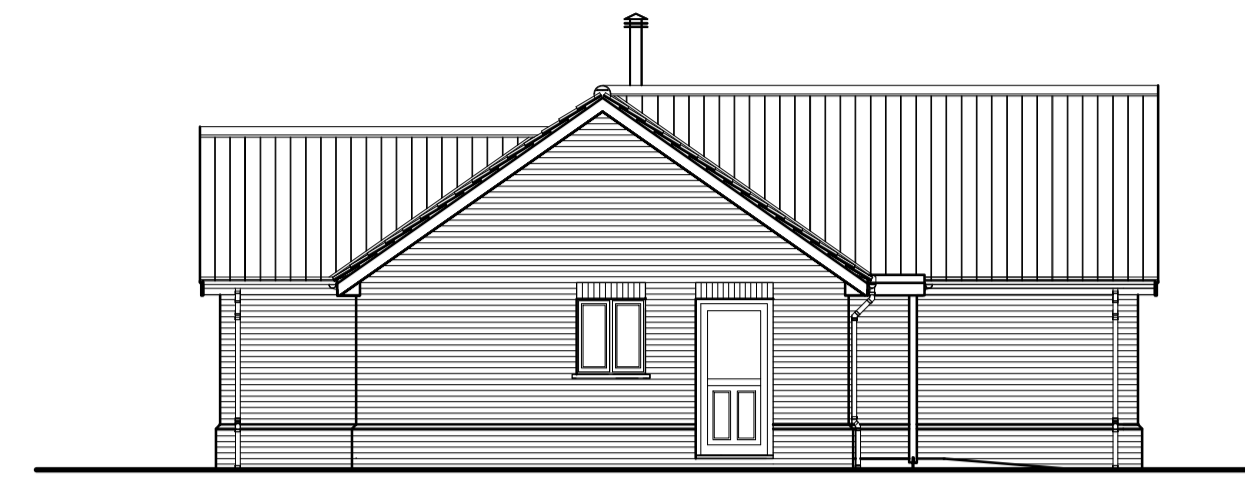


SOUTH - EAST SIDE ELEVATION - BUNGALOW

1/100 scale

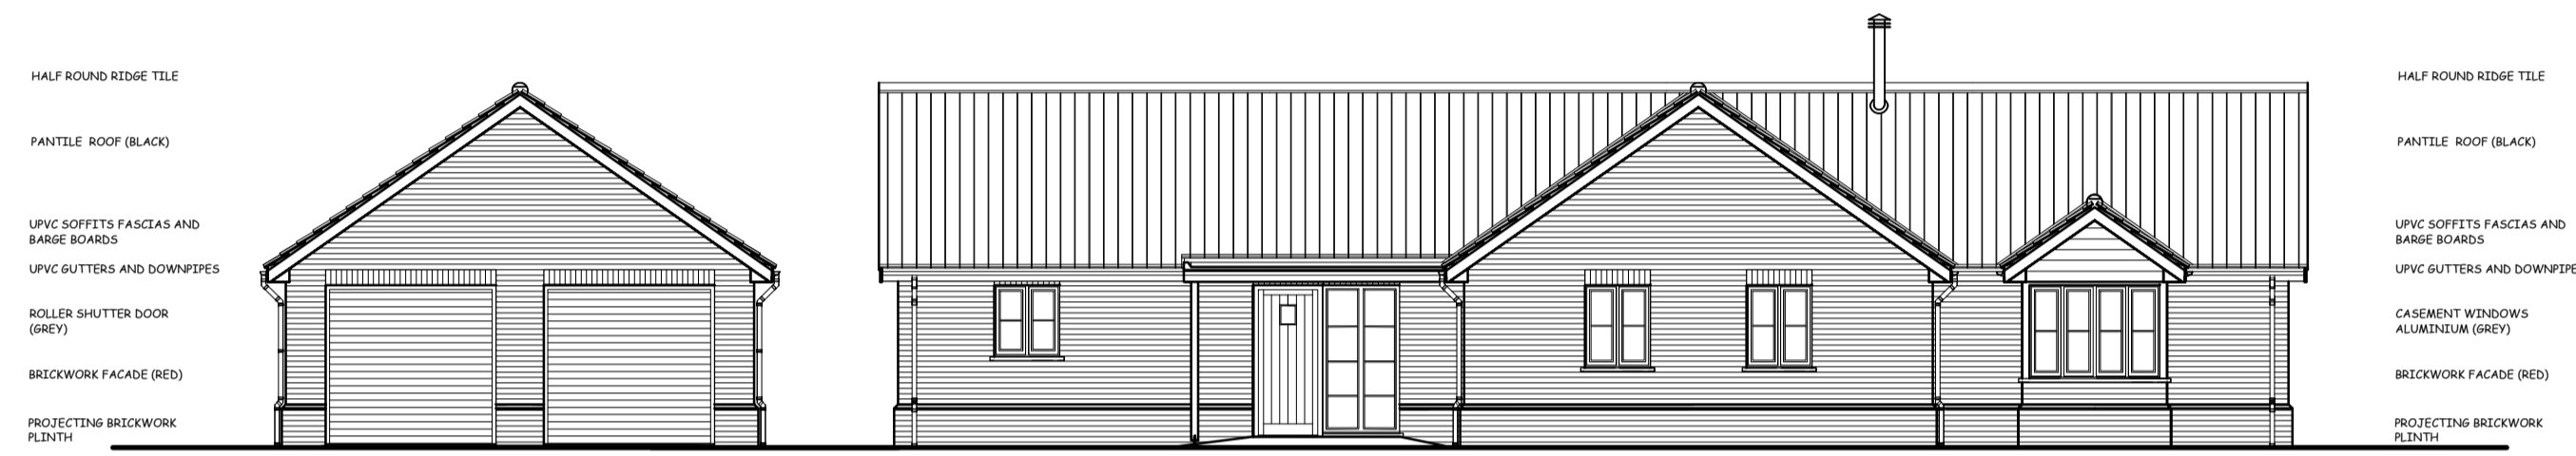

NORTH - EAST FRONT ELEVATION - GARAGE AND SHED

1/100 scale

 


BUNGALOW

PROPOSED MATERIALS
 FACING BRICKWORK - FORTERRA LBC "CLAYDON MULTI RED" BRICK
 ROOFTILES - WEINERBERGER "OLD ENGLISH ANTIQUE SLATE" CLAY PANTILE





NORTH - WEST SIDE ELEVATION - BUNGALOW

1/100 scale

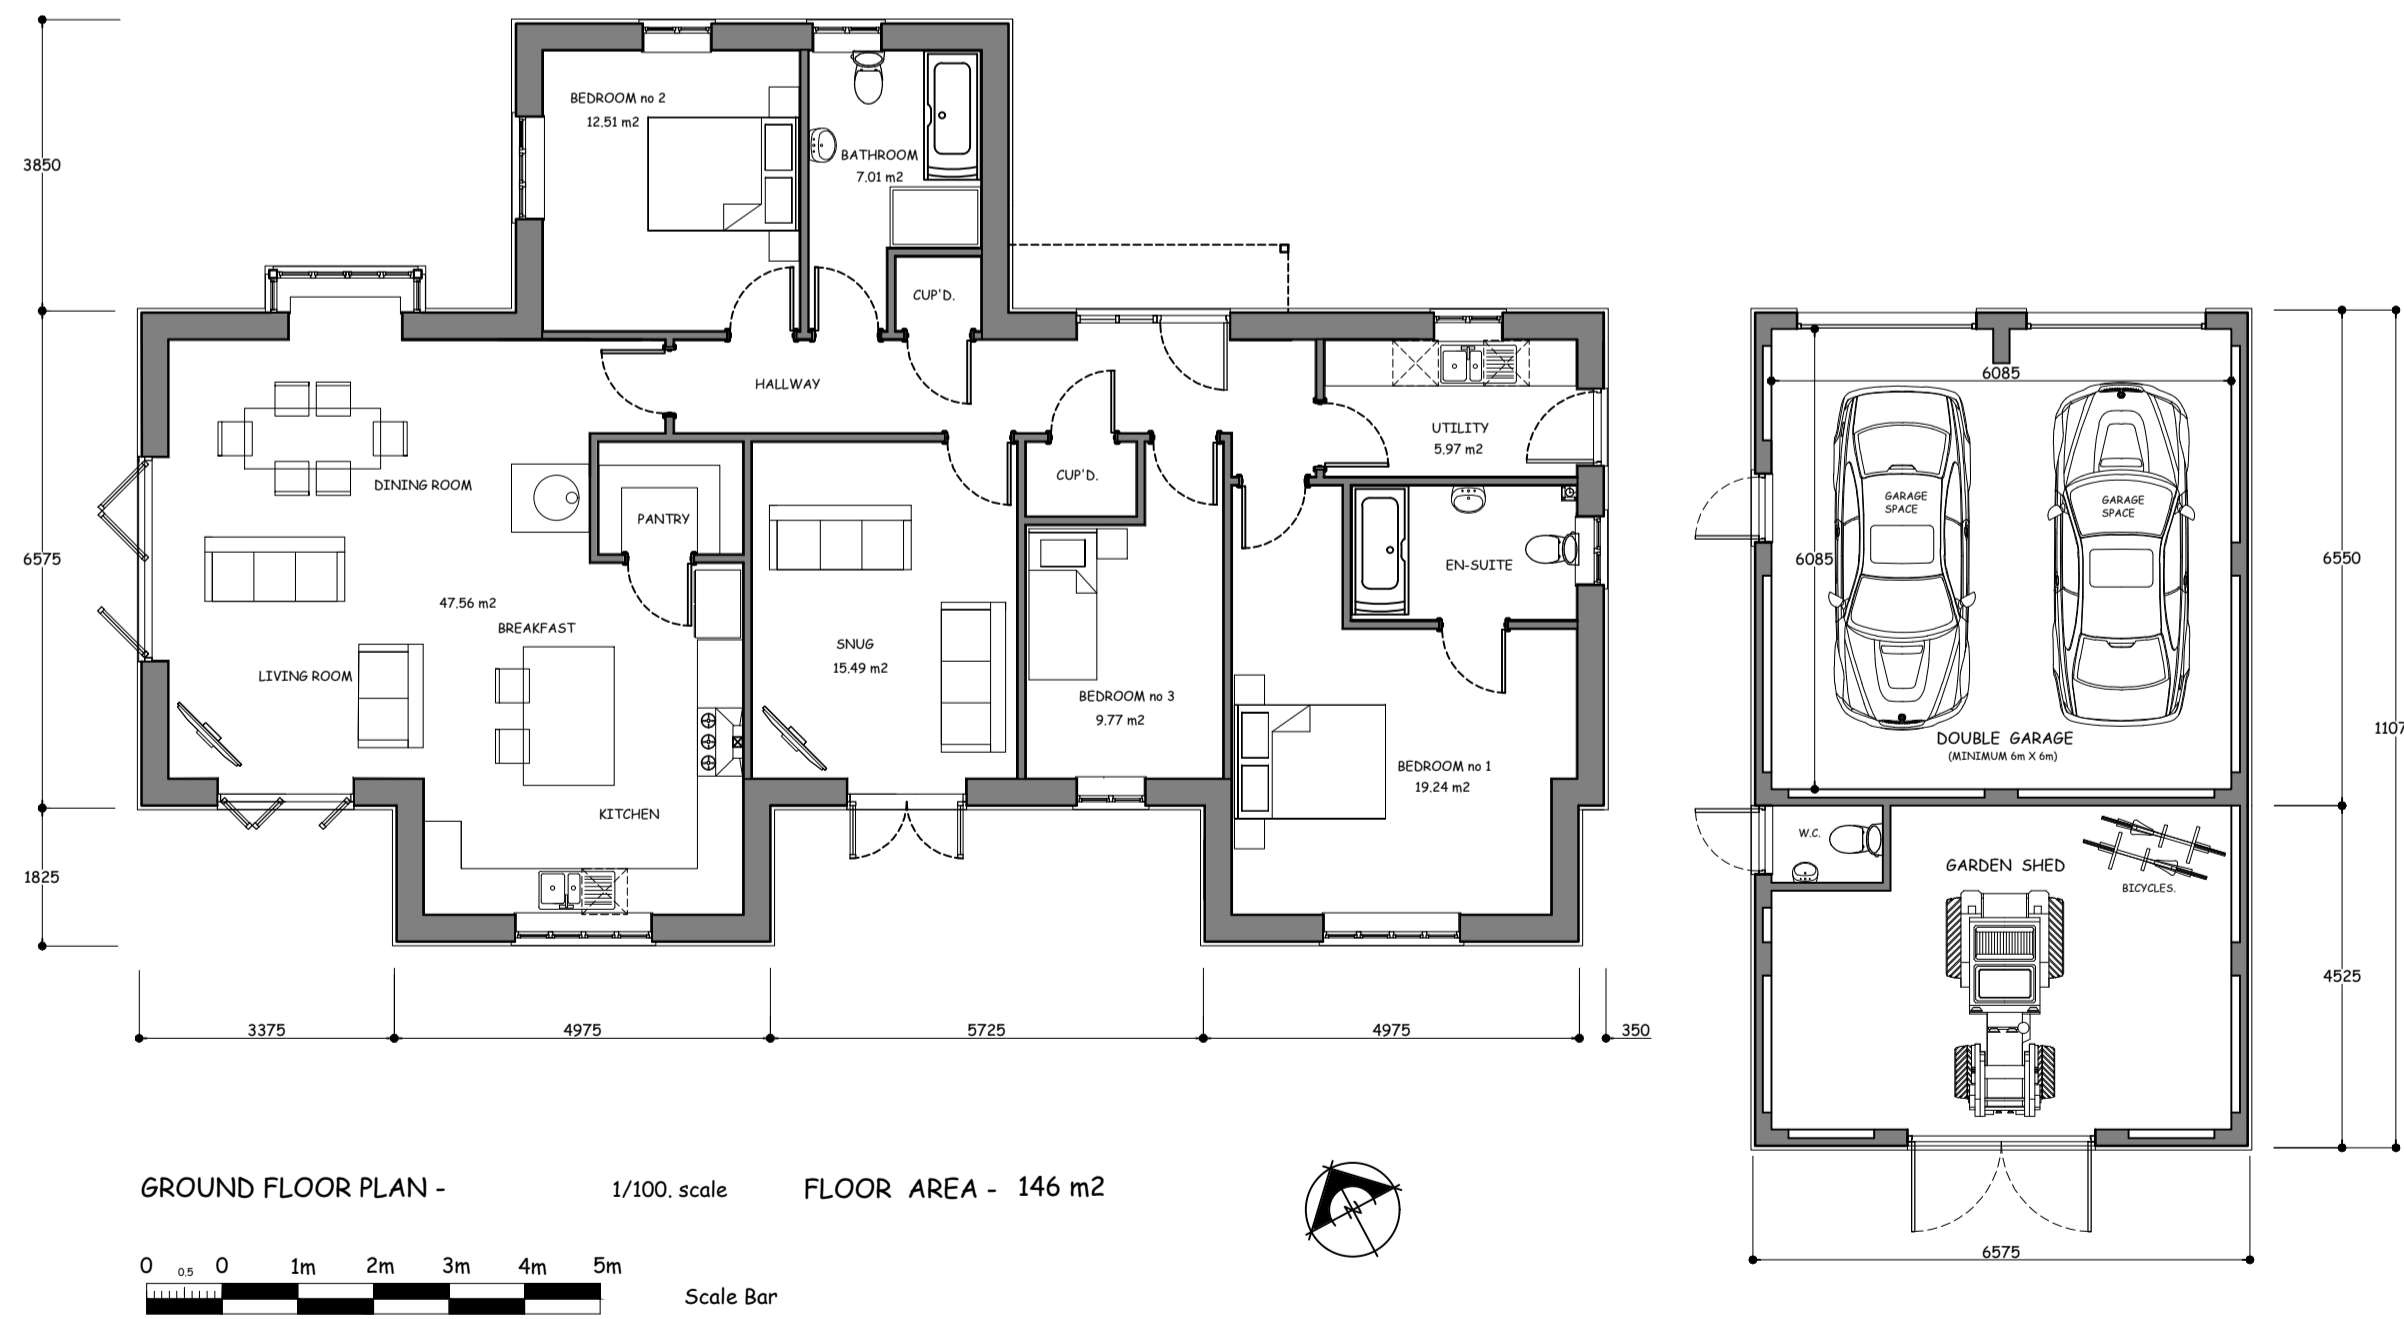


GROUND FLOOR PLAN - FLOOR AREA - 146 m²

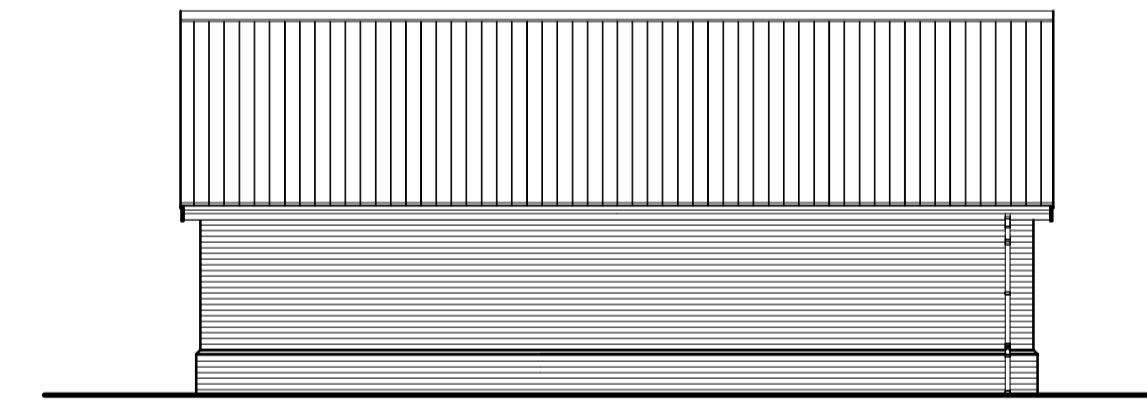 

SOUTH - EAST SIDE ELEVATION - GARAGE AND SHED

1/100 scale

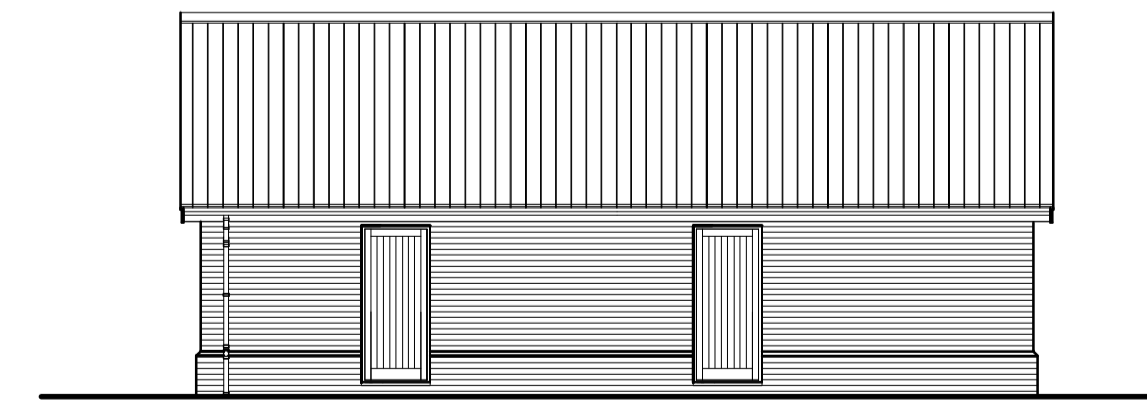

NORTH - WEST SIDE ELEVATION - GARAGE AND SHED

1/100 scale

A OCT 25 MATERIALS ADDED - FACING BRICKWORK AND ROOF TILES

No. Date Revisions
 Revisions

HOLLINS
 Architects, Surveyors &
 Planning Consultants

The Guildhall
 Market Hill
 Framlingham
 Suffolk
 IP13 9BD

Telephone 01728 723959
 E-mail all@hollins.co.uk
 Website www.hollins.co.uk

Client
 MRS S ASHTON

Site
 SEVEN OAKS,
 WANGFORD ROAD,
 UGGESHALL, BECCLES,
 SUFFOLK, NR34 8AA

Project
 PLANNING APPLICATION
 PROPOSED NEW DWELLING AND GARAGE

Details
 PROPOSED DWELLING
 PROPOSED GARAGE AND GARDEN SHED
 PLAN AND ELEVATIONS

Scale
 1/100 scale @ A1 sheet

Date
 MAY 2025

Drawn by JR Checked by JR

Drawing number
 24166 103 rev A

This drawing is copyright. This drawing must not be scaled. Before commencing any work the contractor must set out and check all dimensions on site. This drawing is to be read in conjunction with any consultants details. Any discrepancies must be reported to Hollins Architects & Surveyors.