
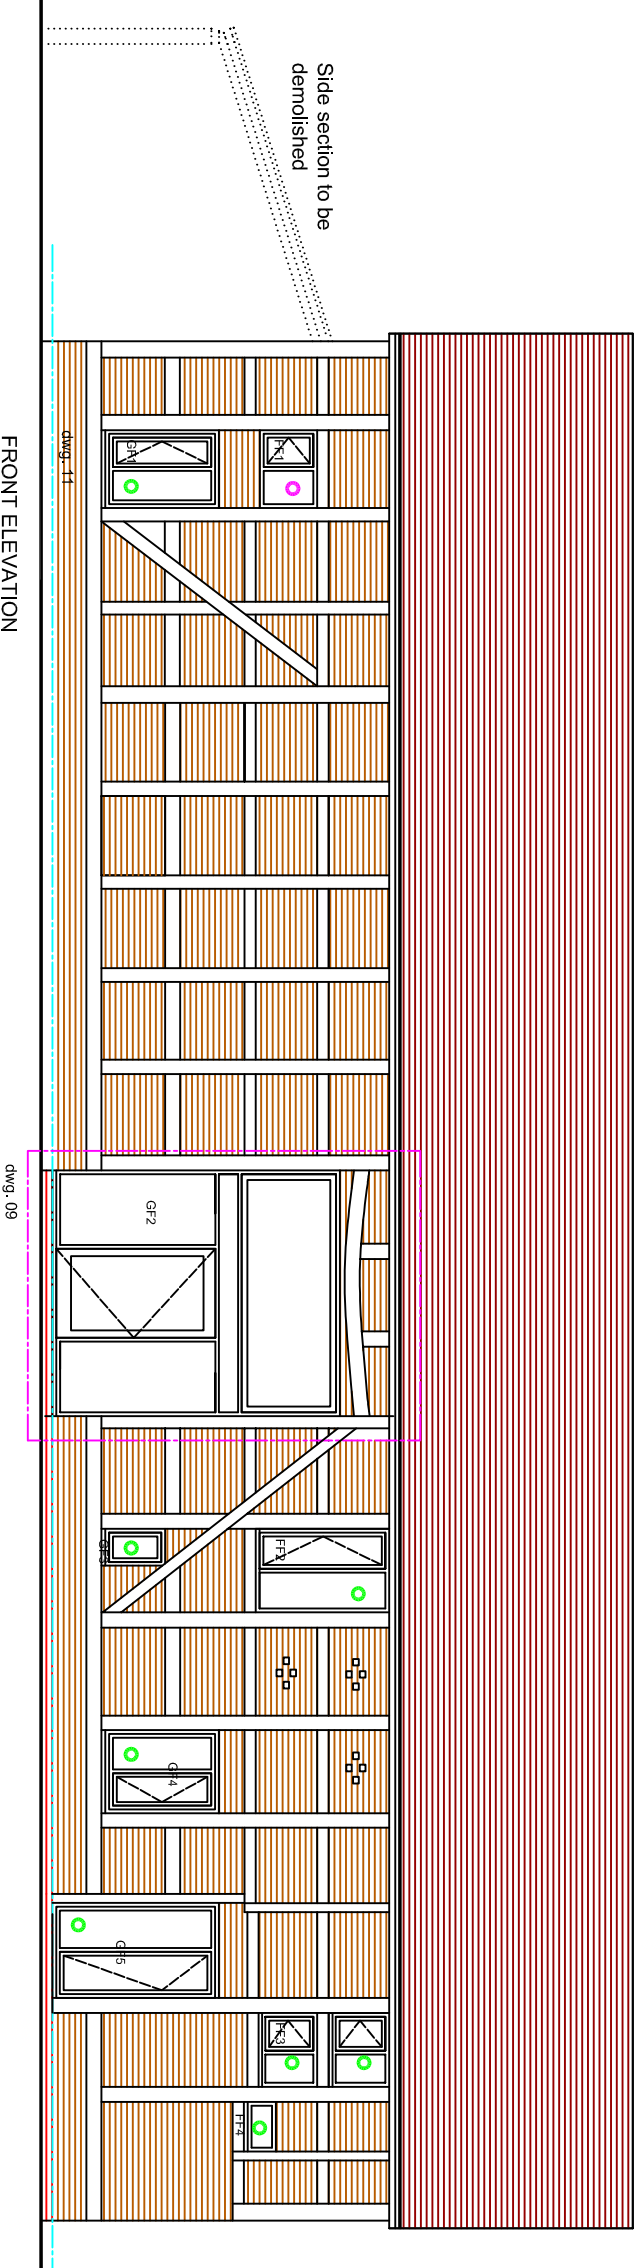


THIS DRAWING IS THE COPYRIGHT
OF HCD ARCHITECTURE. DO NOT COPY
OR REPRODUCE WITHOUT THE WRITTEN
CONSENT OF HCD ARCHITECTURE
DO NOT SCALE FROM THIS DRAWING

NOTE: NEW PARTITIONS TO BE LOCATED IN POSITIONS WHERE EXISTING PARTITIONS EXIST

EXTERNAL BRICKWORK WALLS TO HAVE VAPOUR MEMBRANE, FOIL BACKED RIGID INSULATION AND PLASTERBOARD

ALL TIMBER FRAME MEMBERS TO BE EXPOSED INTERNALLY WHERE POSSIBLE

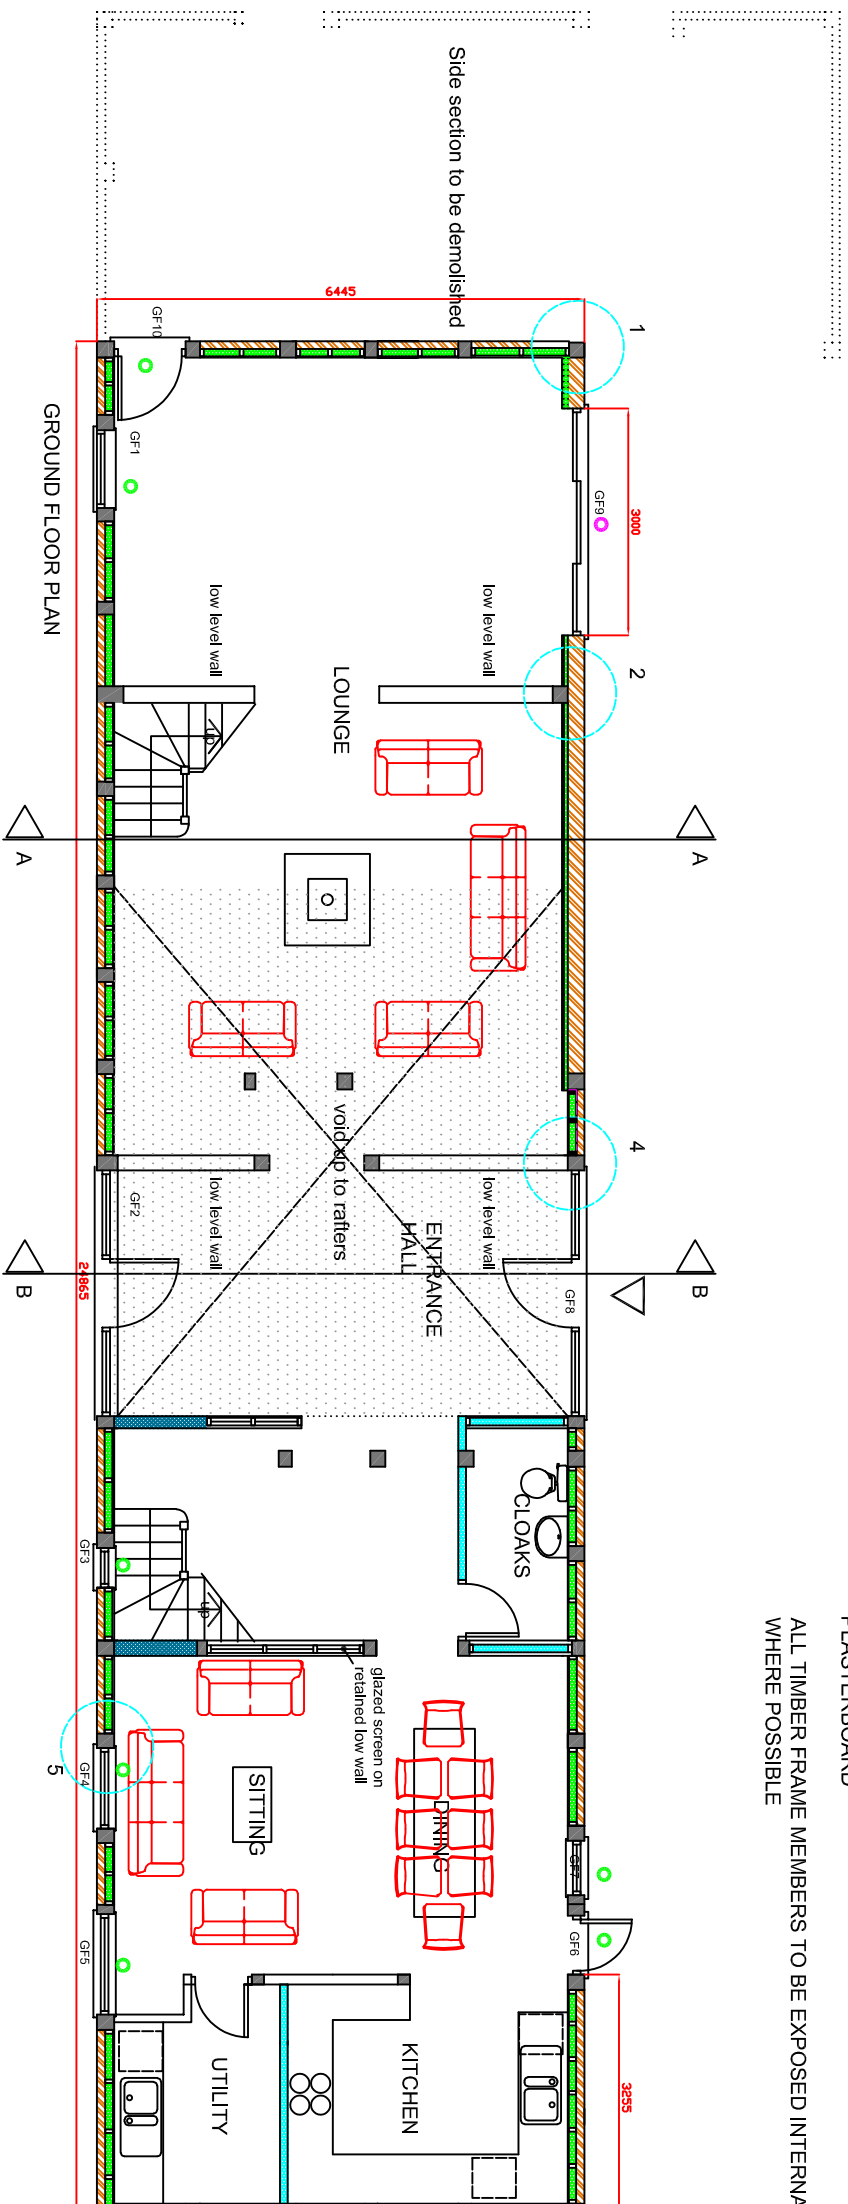

- Window in newly formed opening
- Window in existing opening

PROPOSED

NOTE: ALL EXISTING OAK STRUCTURAL MEMBERS ARE TO BE RETAINED

[illegible]

Client:		
MR. P RYAN		
Project Title		
PROPOSED BARN CONVERSION MANOR FARM, ABBOTS MORTON W/R7 4NA		
Drawing Title		
PROPOSED GROUND FLOOR PLAN & FRONT ELEVATION (PART)		
Drawing No.		Scale
17/41		1:100 @ A3
Job No.	Drawing No.	Rev
	03	0