


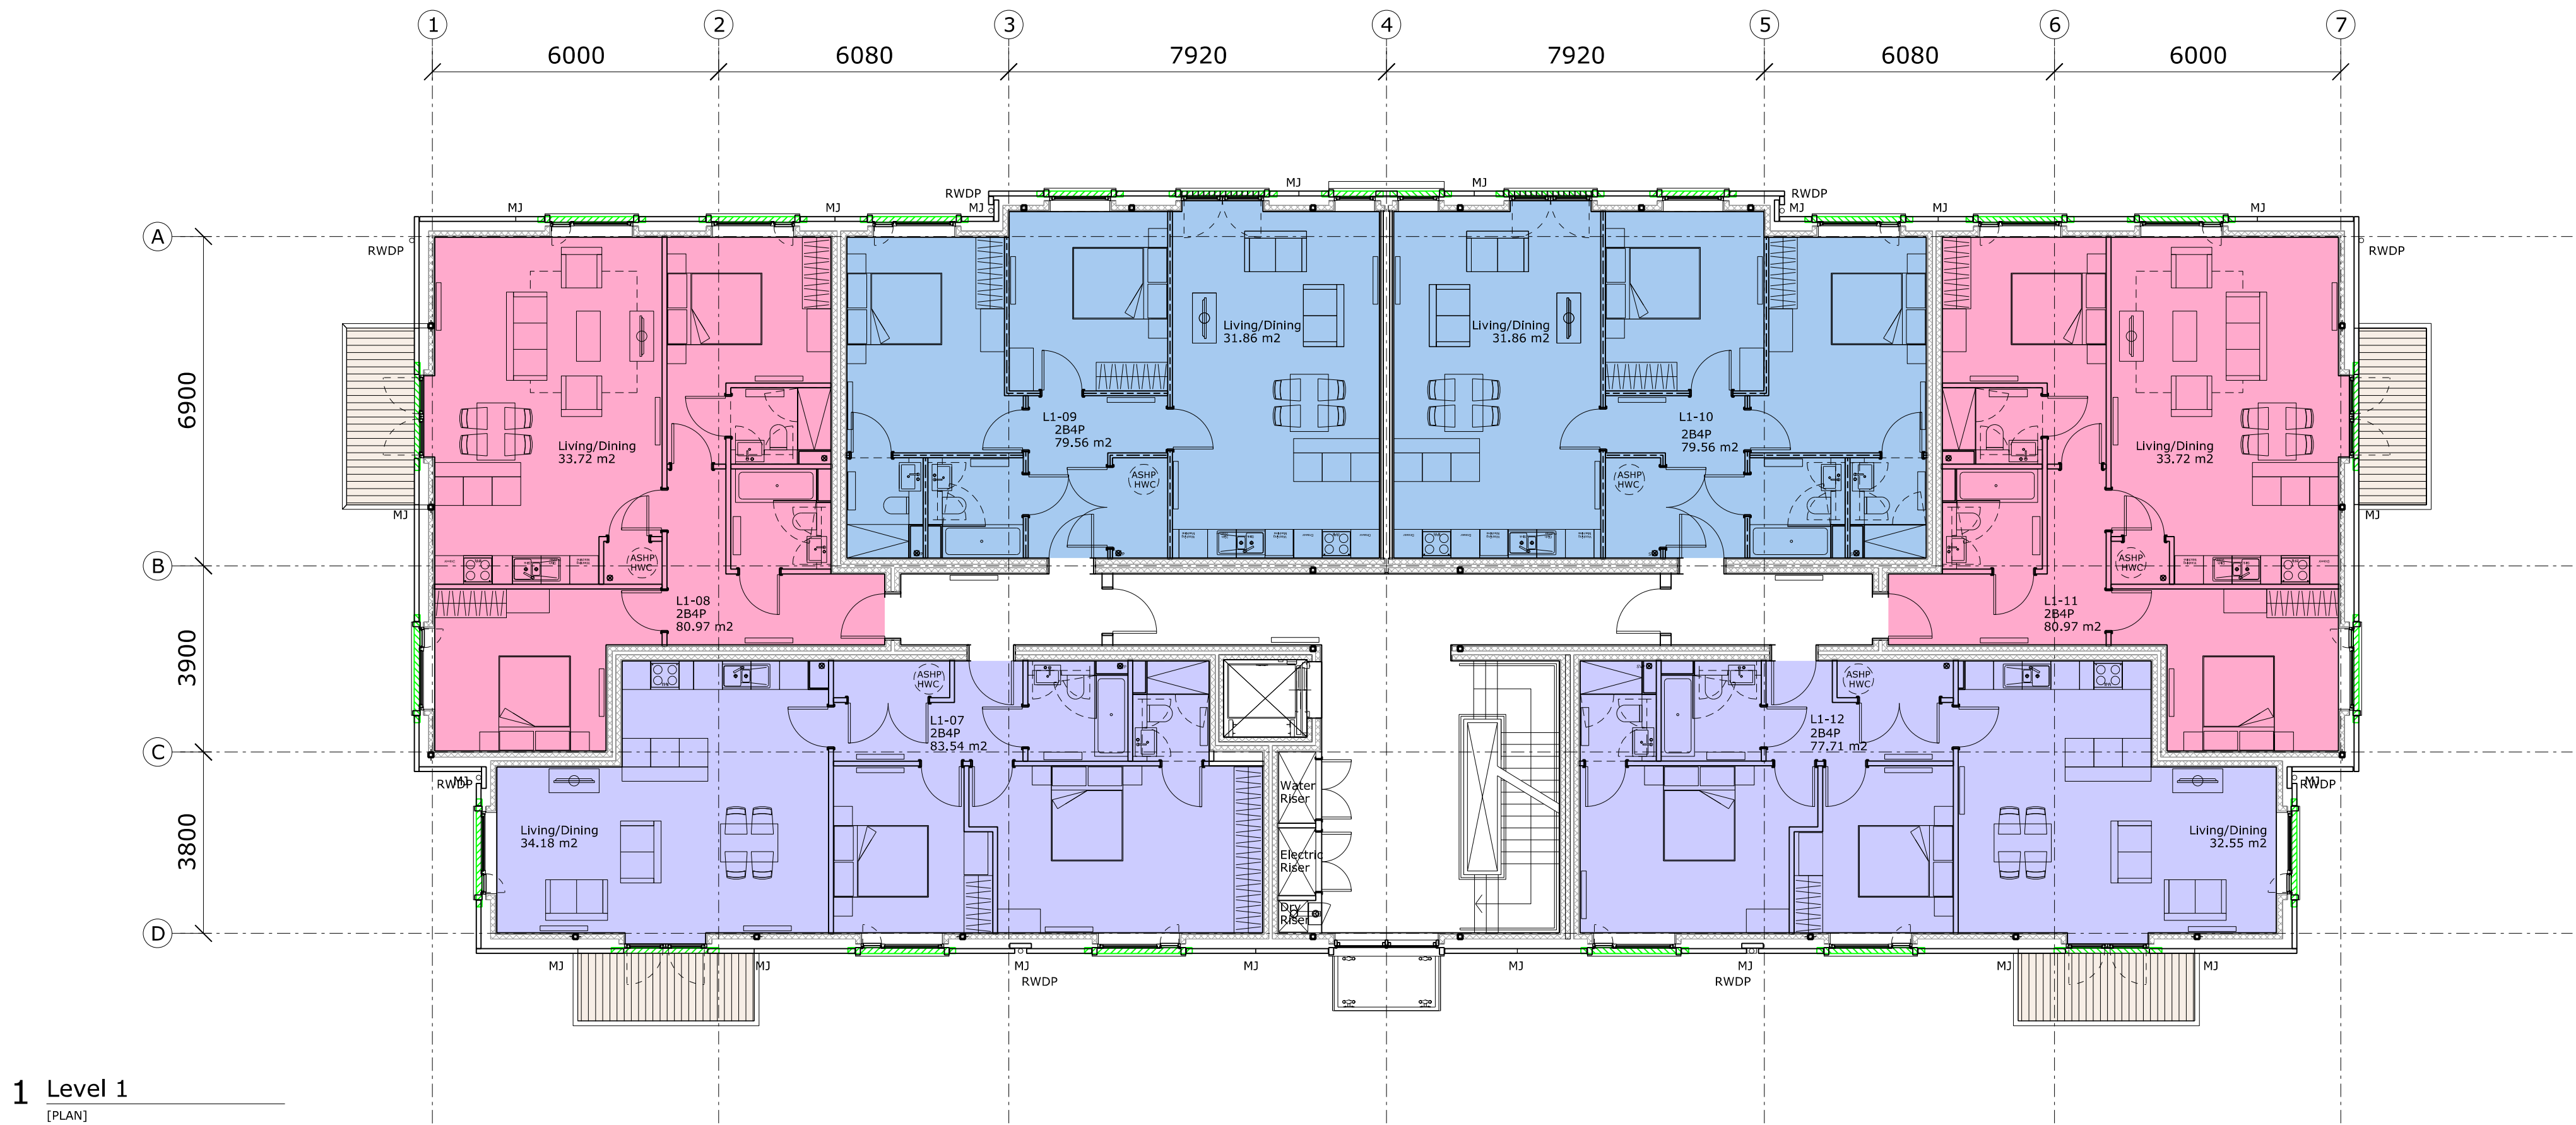

C1	24/09/21	Issue for construction
P3	27/08/21	Issue for building control
P2	27/07/21	Updated after planning
P1	28/05/21	Issue for costing
Rev.	Date	Description

DavidMorleyArchitects

18 Hatton Place, London, EC1N 8RU
T+44 (0)20 7430 2444
davidmorleyarchitects.co.uk

Project
Matlock Spa - Gateway
Client
Fountain Park Ltd

Title
Level 1 Floor Plan
Project and Drawing Number / Revision
664-01-711-SL C1
Date
28/05/2021
Scale
1:100 @ A1