



Ground Floor Plan

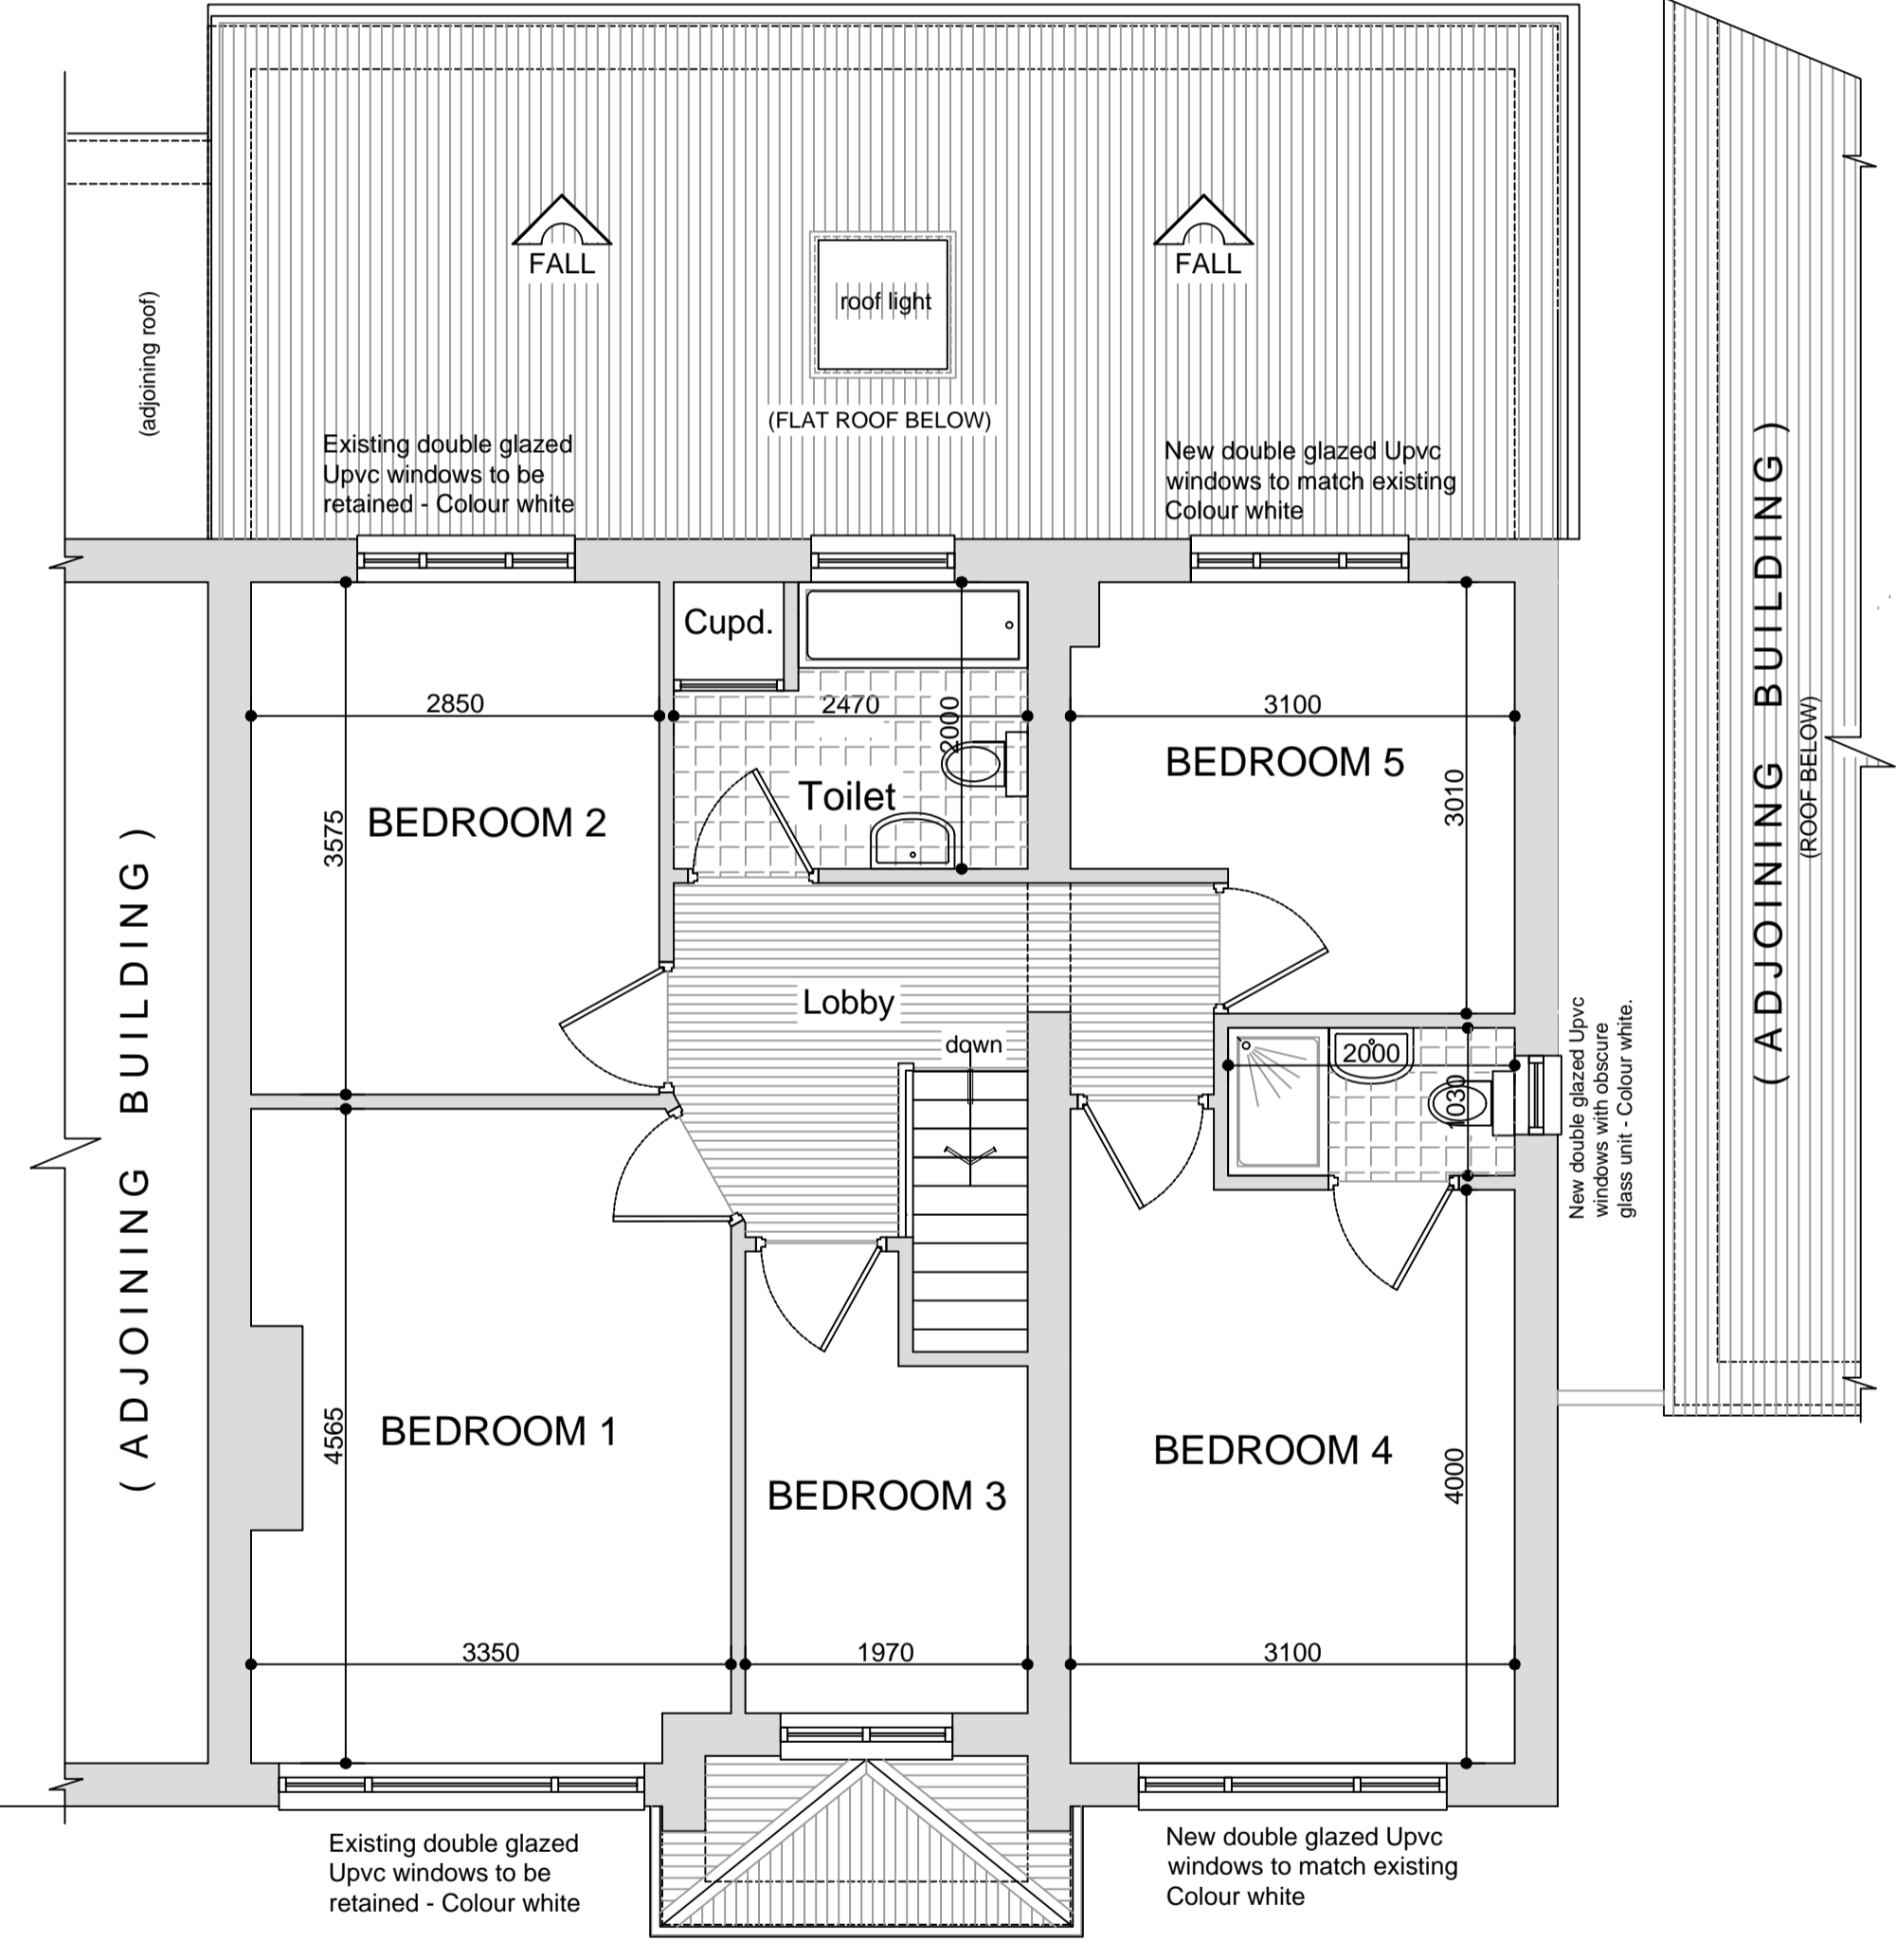

First Floor Plan

PROPOSED FLOOR PLANS Scale 1:50

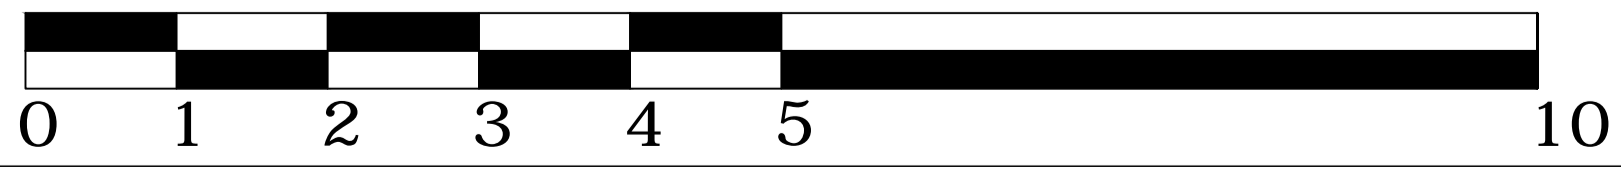

NOTES

NOS	REVISIONS	DATES
A	Adjoining rear wall & roof line amended; fence line added	26.04.24

DRAWING TITLE:
Proposed Floor Plans

Client: Asgro Ltd
Address: 115 Babbacombe Road
Coventry
CV3 5NZ.

DRAWN BY: A.O.A

CHECKED BY: A.O.A

DATE: March, 2024 SCALE: 1 / 50@A1

DRAWING NO.: AL/001/05 Rev: A

PLANNING