



Front Elevation

Right Side Elevation

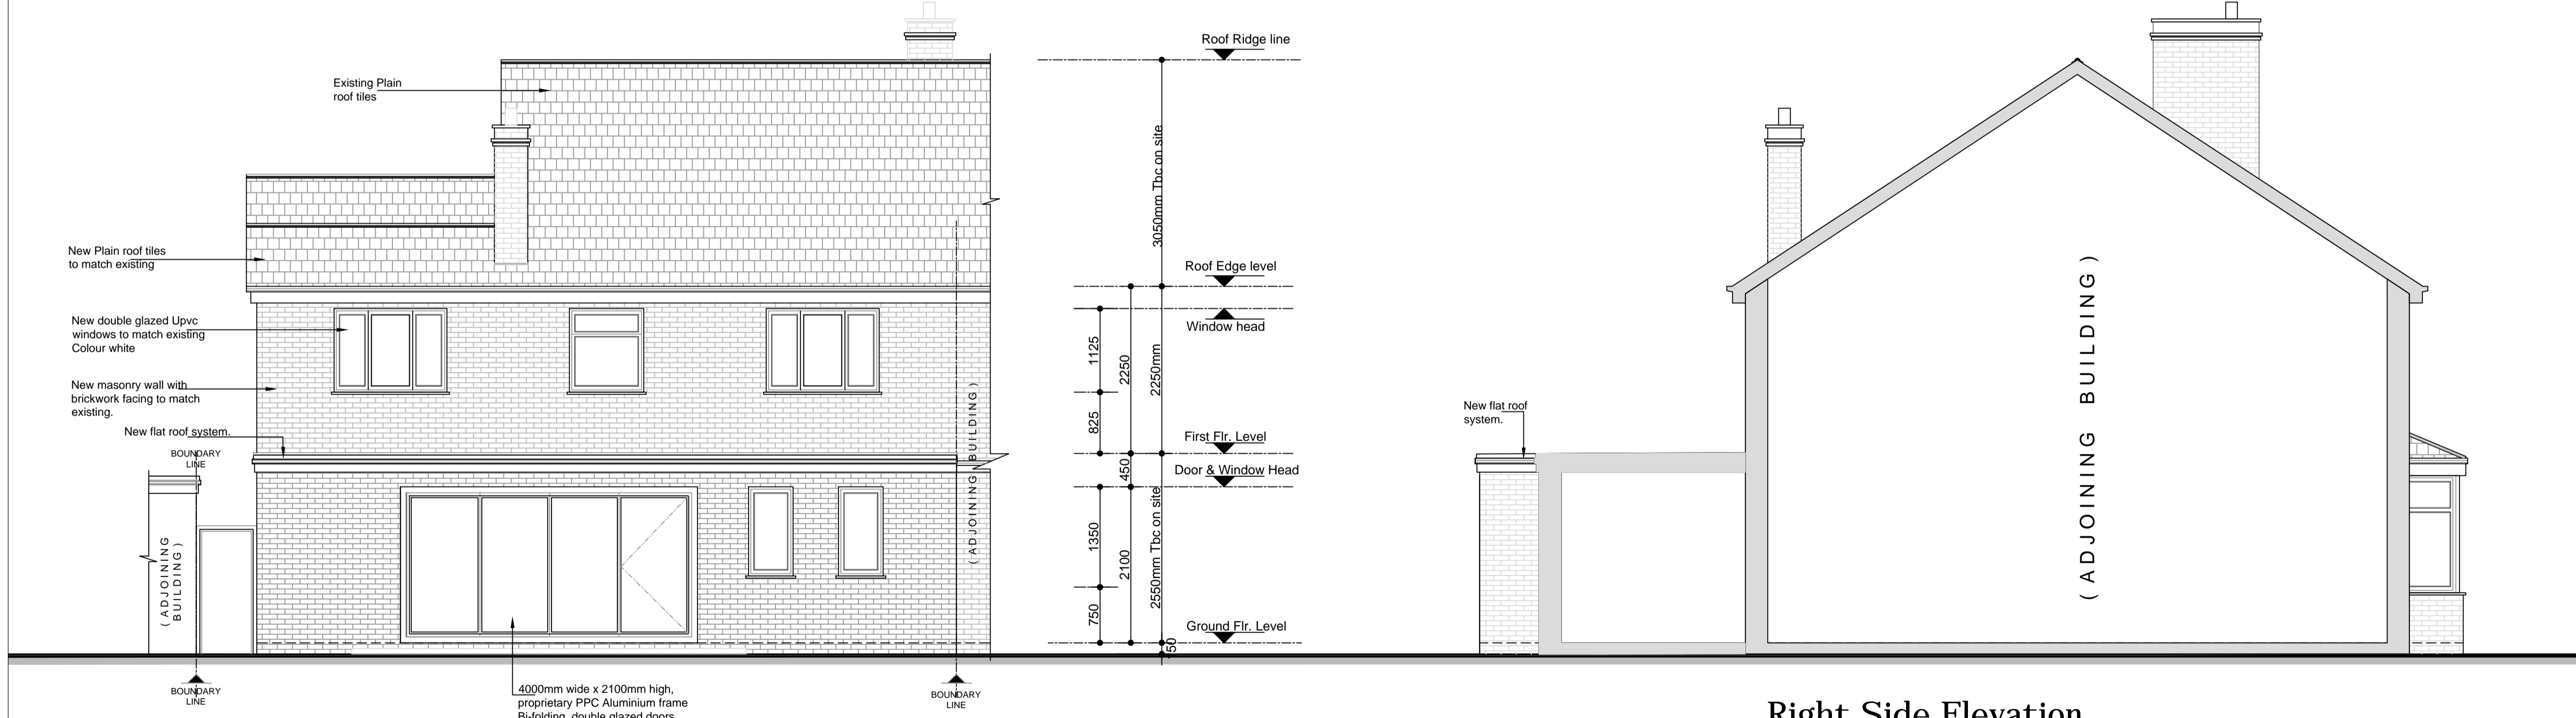

Rear Elevation

Right Side Elevation

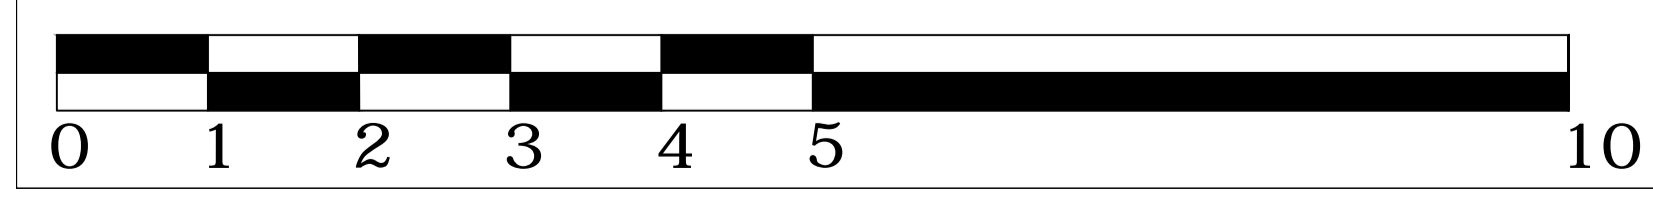

PROPOSED ELEVATIONS Scale 1:50

NOTES		
NOS	REVISIONS	DATES
A	Left side elevation added. Boundary line demarcating adjoining building indicated	22.04.24
B	Adjoining rear roof line amended	26.04.24

DRAWING TITLE: Proposed Elevations

Client: Asgro Ltd
 Address: 115 Babbacombe Road
 Coventry
 CV3 5NZ.

DRAWN BY: A.O.A

CHECKED BY: A.O.A

DATE: March, 2024 SCALE: 1 / 50@A1

DRAWING NO.: AL/001/07 Rev: B

PLANNING