



- Notes**
- All dims to be checked on site
 - Drawing shown to scale however dimensions are available on request
 - Copyright of all data produced by Darby Architectural shall remain with Darby architectural unless otherwise agreed
 - Measures to mitigate risk should be considered at all stages of design development and construction

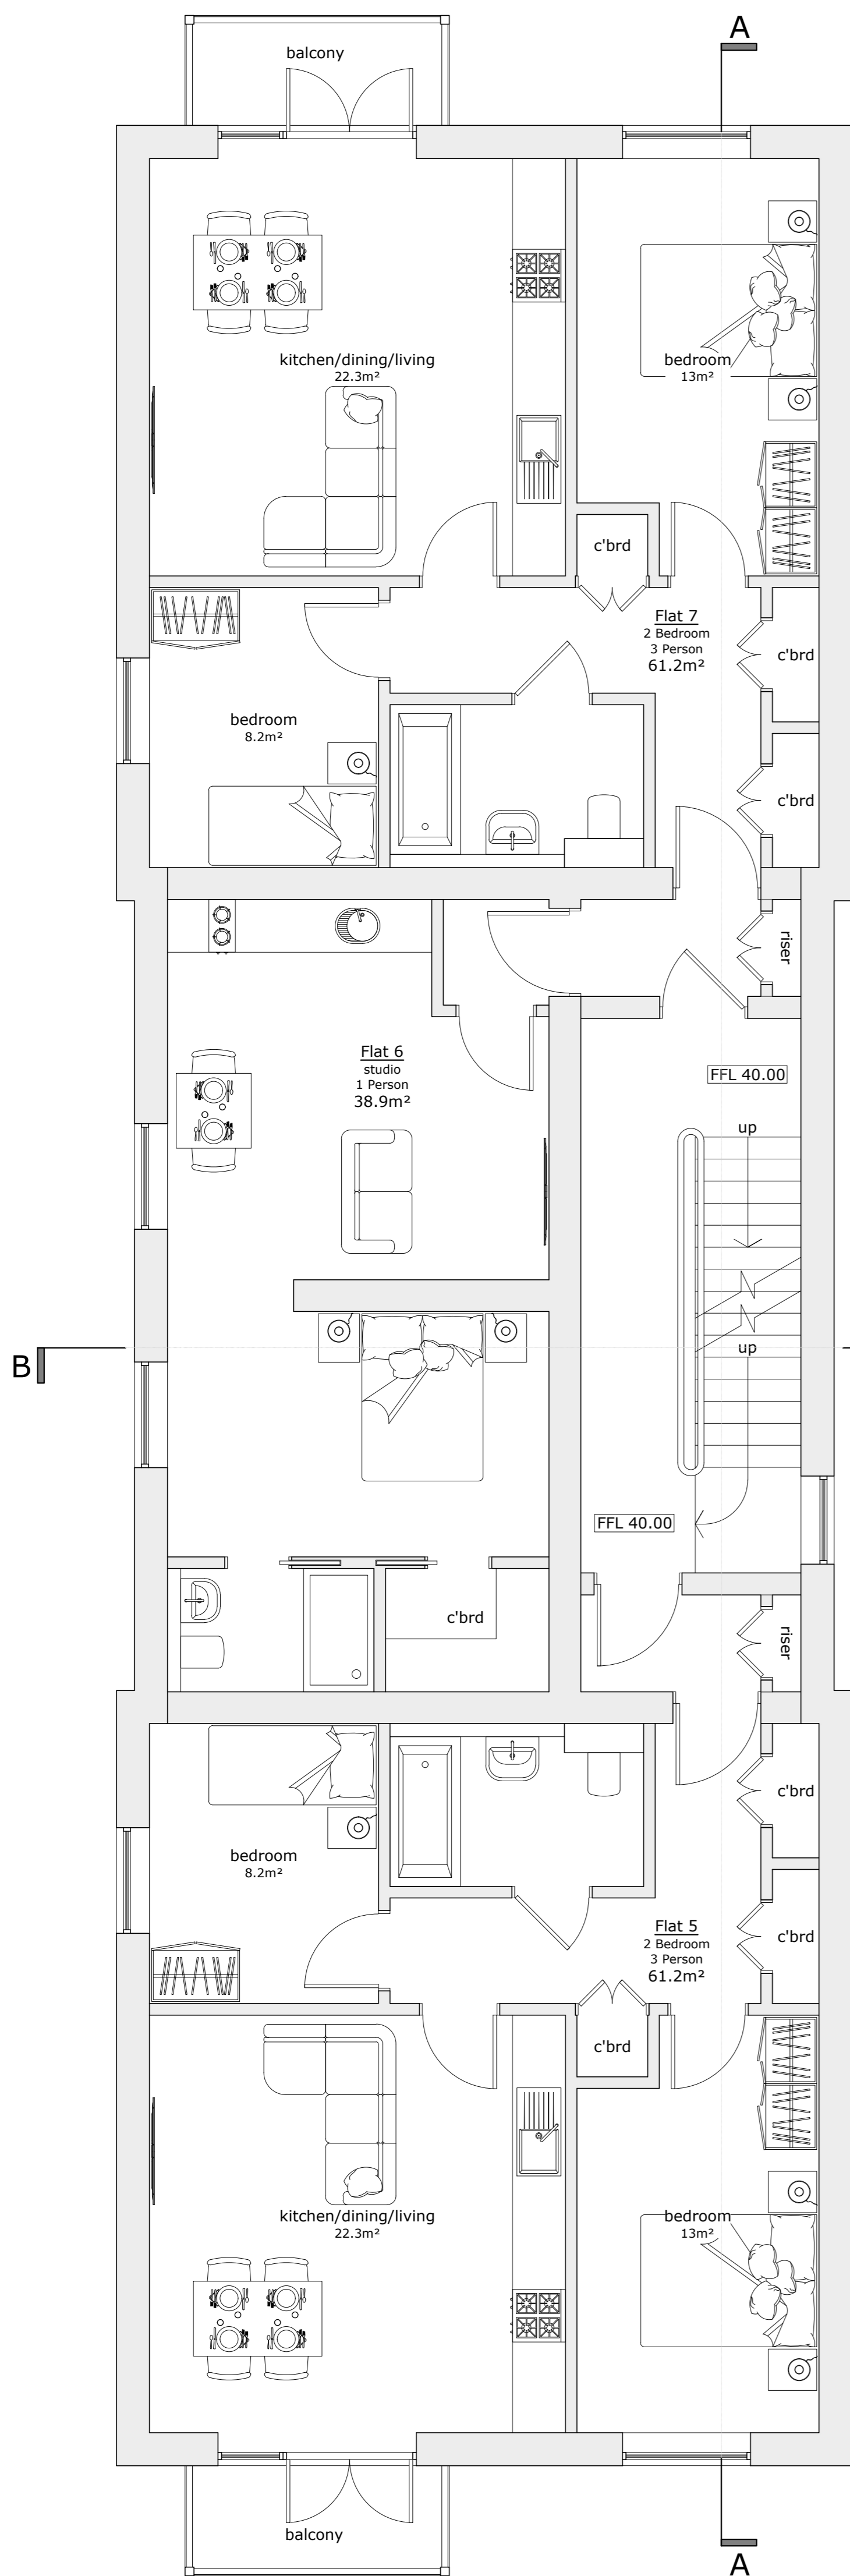

proposed second floor plan 1:50

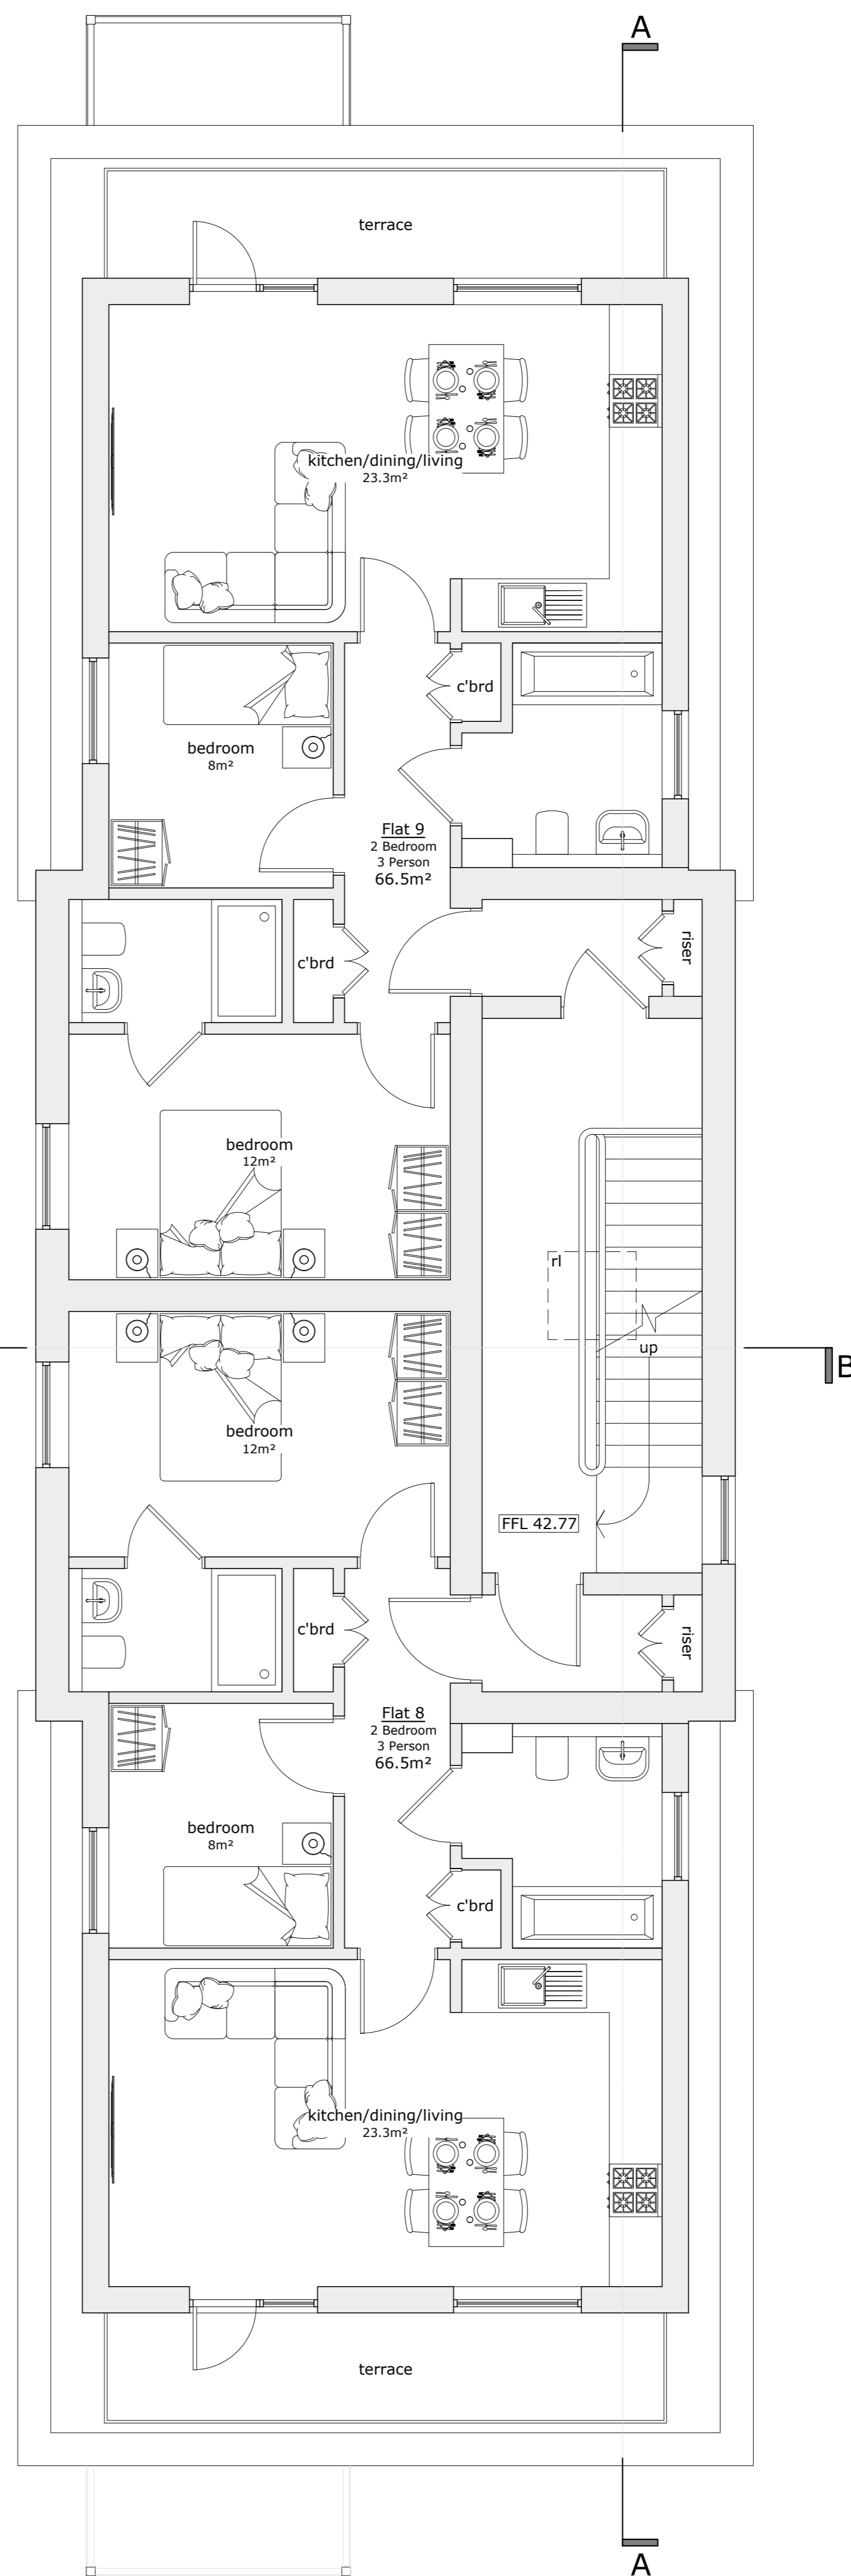

proposed third floor plan 1:50

Rev: Description: By: Date:

Stage:
Planning

Client:
Craig Dwyer-Smith

Site/Project:
**Alfa Court
366 South Coast Road
Peacehaven
BN10 7ES**

Drawing Title:
**Proposed:
Second & Third Floor Plans**

Scale: In DWG 1:1250	Paper Size: A1	Drawn: C Darby	Checked: B Garrish
Project No: 0471	Drawing No: P.03	Revision:	Date: 06.09.2024

