



Flat 8, The Oaklands, 14. Esplanade, Scarborough, YO11 2AF

Asking Price £190,000

- Sea and Scarborough Castle views
- Freehold with no forward chain
- Pets permitted, subject to confirmation of the relevant terms
- Lift with 5 person capacity
- Generous front-facing lounge
- Suitable for residential occupation, second-home use or AST investment
- Modern fitted kitchen with integrated appliances
- Sought-after South Cliff location
- Two double bedrooms

14. Esplanade, Scarborough YO11 2AF

A two bedroom beautifully presented apartment overlooking the stunning views of The South Cliff. With a modern kitchen, bathroom and sea views this is a property suitable for permanent residence, a second home or an investment. In a great location close to the beach and amenities of Scarborough.



Council Tax Band: C



Occupying a desirable position on Scarborough's sought-after South Cliff, this well-proportioned two double bedroom apartment offers approximately 715 sq ft (66.43 m²) of accommodation and enjoys breathtaking views towards the sea and Scarborough Castle.

Offering an appealing combination of location, space and versatility, the property would make a wonderful permanent residence or seaside second home, whilst also representing an attractive opportunity for purchasers looking to add a residential investment / AST property to their portfolio, subject to the usual consents and tenancy requirements.


The accommodation briefly comprises an entrance and dining area, leading through to a particularly generous front-facing lounge, where wooden sash windows with secondary glazing take full advantage of the impressive coastal outlook.

The apartment benefits from a modern fitted kitchen, equipped with a range of wall and base units together with an excellent selection of integrated appliances including fridge, induction hob, oven, microwave, dishwasher and washing machine.

There are two good-sized double bedrooms, providing comfortable and flexible accommodation, together with a three-piece family bathroom with overhead shower.

One of the property's greatest attractions is undoubtedly its South Cliff location. A superb range of amenities and some of Scarborough's best-known attractions are within easy reach, including The Esplanade and Clock Tower, Italian Gardens, Scarborough Spa, South Bay and Ramshill Shopping Parade, while Spa Bridge provides convenient pedestrian access into Scarborough town centre.



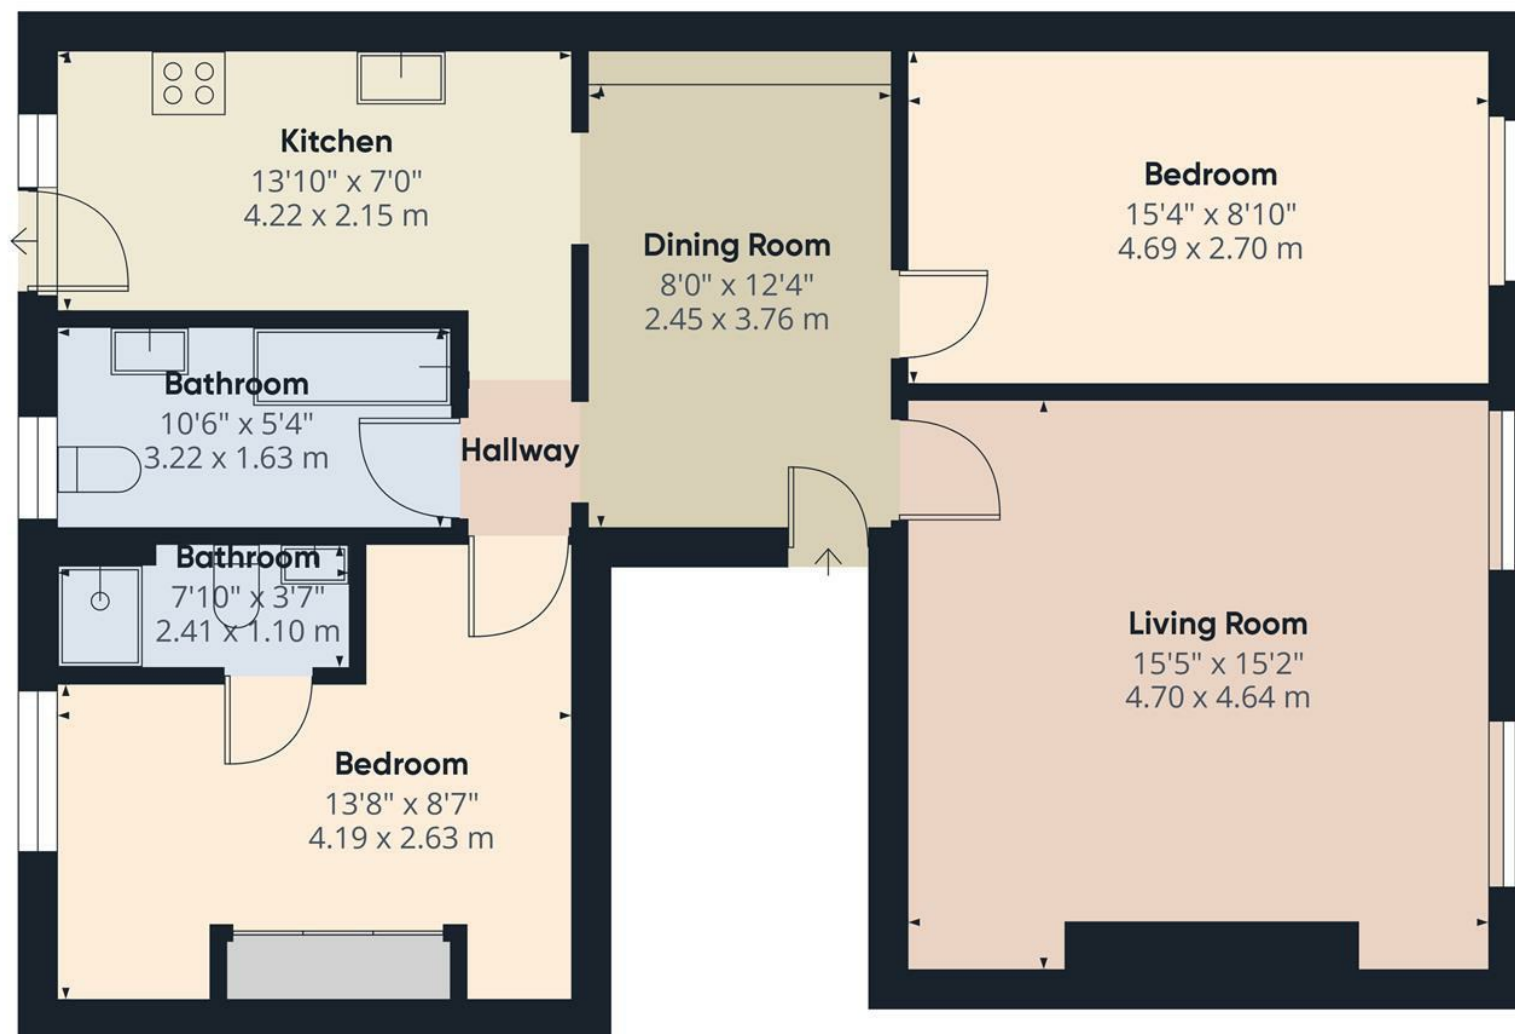

Approximate total area⁽¹⁾

801.36 ft²
74.45 m²



(1) Excluding balconies and terraces

While every attempt has been made to ensure accuracy, all measurements are approximate, not to scale. This floor plan is for illustrative purposes only.

Calculations are based on RICS IPMS 3C standard.

GIRAFFE360



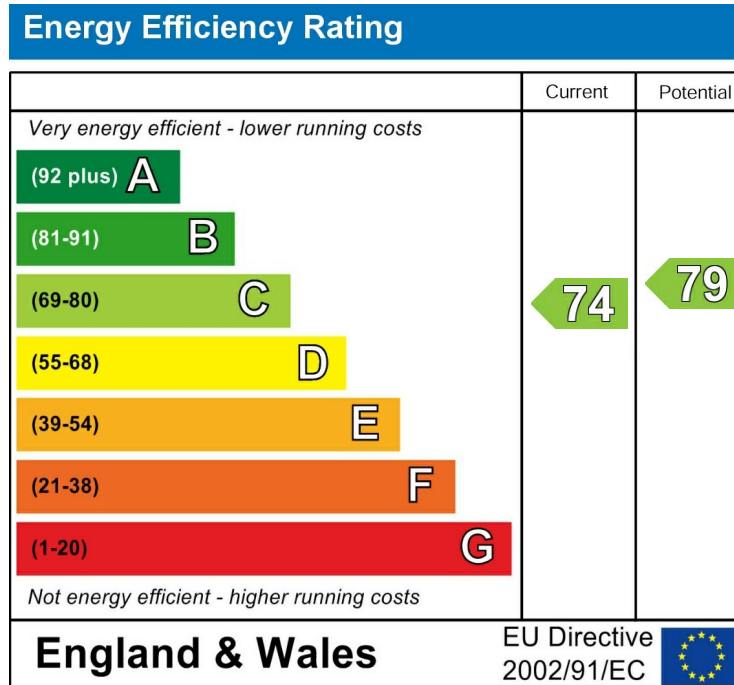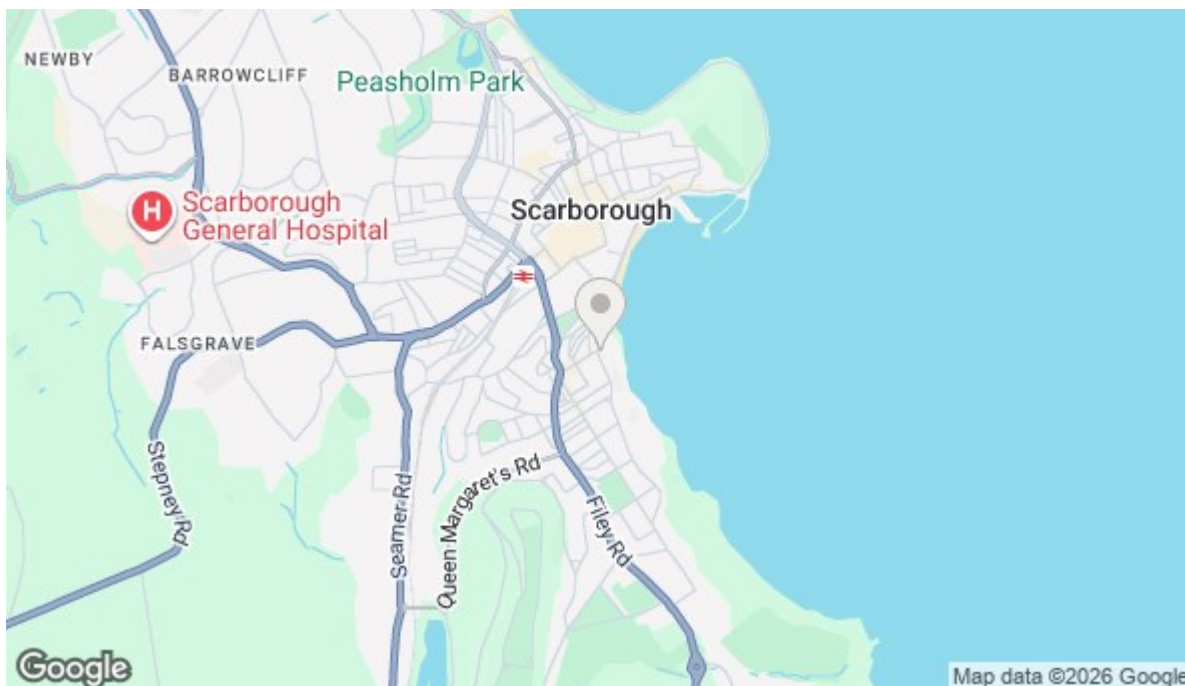

Viewings

Call the office to make an appointment today!

01723 377707



SCAN ME

View our website here!

Looking to Sell?

Book a no obligation valuation today!

01723 377707