

62 Addison Road
South Norwood
London
SE25 4LP



£425,000 Freehold

A charming three-bedroom house which has been fully re-furbished throughout and has a superb open/plan design downstairs. This delightful house has an attractive private garden at the rear and comes with no onward chain.


Key Features:

- Fully Re-furbished two/three-bedroom cottage
 - Attractive private garden
 - Nearly 750 sq/ft
 - Minutes from Norwood Junction
- Close to South Norwood High Street
 - Open plan Design
 - Downstairs W.C







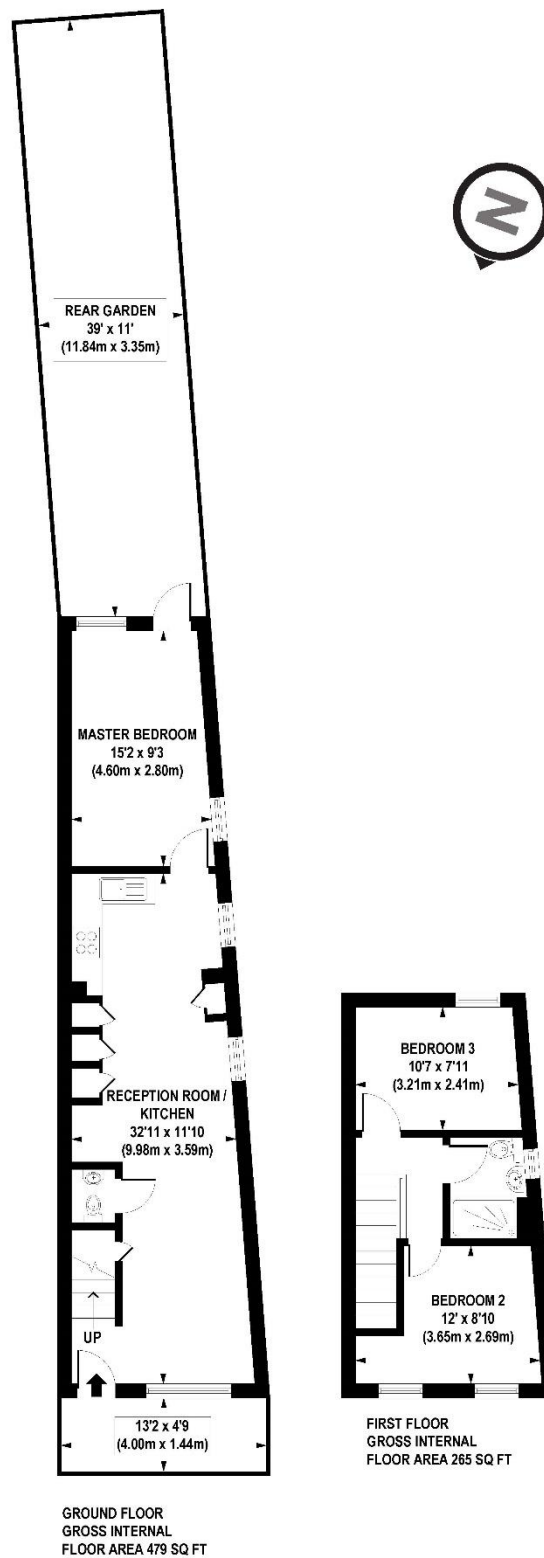

APPROX. GROSS INTERNAL AREA FLOOR 745 sq. ft / 69.25 sq. m

Floorplan is for illustrative purposes only and is not to scale.
Every attempt has been made to ensure the accuracy of the floorplan shown, however all measurements, fixtures, fittings and data shown are an approximate interpretation for illustrative purposes only.
Liability for errors, omissions or mis-statement through negligence or otherwise is hereby excluded.

CPCREATIVE
PROPERTY MARKETING