


Plan – ground floor/site 171 COLSTON STREET.

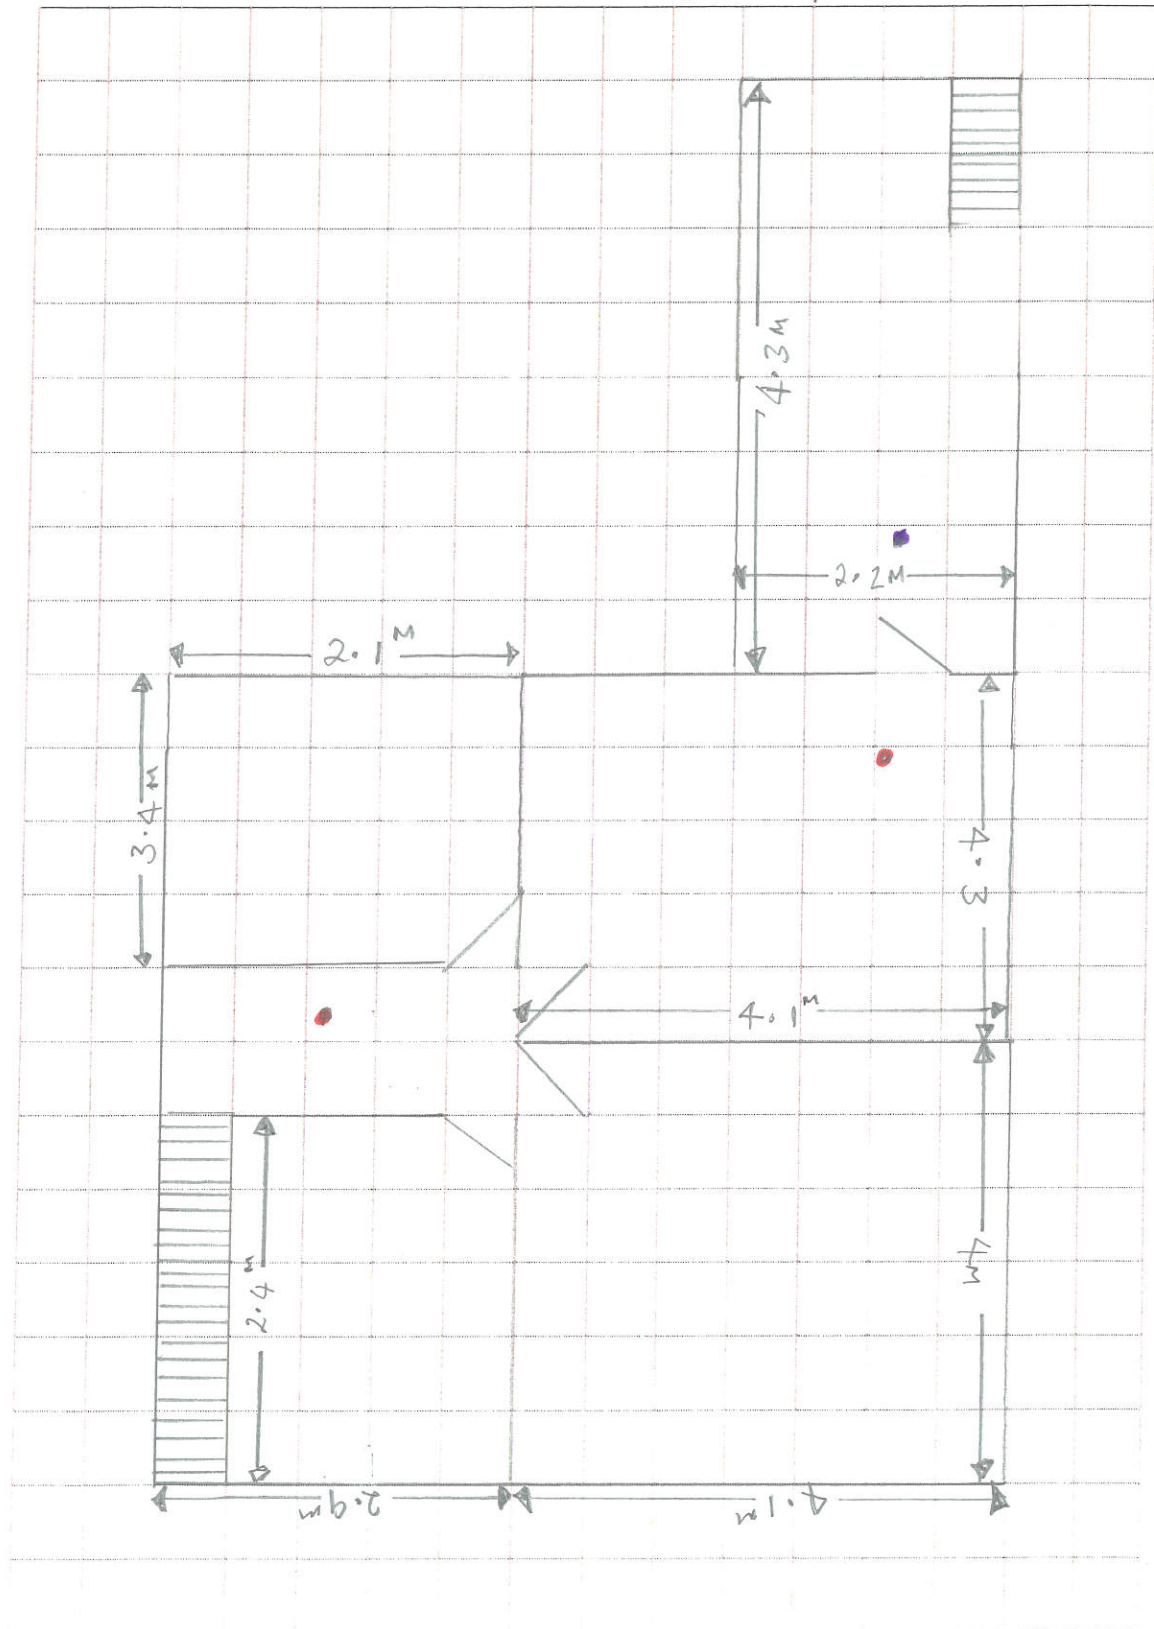

- Smoke Detector
- Heat & CO₂ Detector