



Parkwoon Close Roche St. Austell PL26 8EZ

Guide Price £260,000

- CASH BUYERS ONLY DUE TO CONSTRUCTION!
- DETACHED BUNGALOW ON A FLAT AND LEVEL PLOT
- WELL-PRESENTED THROUGHOUT
- AMPLE OFF ROAD PARKING AND GARAGE
- ENCLOSED AND PRIVATE GARDEN
- POPULAR VILLAGE LOCATION
- MAINS ELECTRICITY, WATER AND DRAINAGE
- COUNCIL TAX BAND C
- SCAN QR FOR MATERIAL INFORMATION



Tenure - Freehold

Council Tax Band - C

Floor Area 656.00 sq ft



2



1



1



39

Property Description

Smart Estate Agents are delighted to present this well-positioned and deceptively spacious two-bedroom detached bungalow, situated in a popular residential location and offering comfortable single-storey living. Available to cash buyers only due to its construction type, this attractive property provides a fantastic opportunity for those seeking a manageable home with generous outdoor space and excellent parking facilities.

Internally, the accommodation is well laid out and comprises two well-proportioned bedrooms, a modern shower room, a fitted kitchen, and a spacious lounge/dining room that offers ample space for both relaxation and entertaining. The lounge is further enhanced by a charming multi-fuel burner, creating a warm and welcoming focal point and adding to the property's character. The bungalow benefits from double glazing throughout and is heated via electric night storage heaters, providing year-round comfort. The accommodation has been thoughtfully maintained and updated, making it ready for immediate occupation while still offering scope for personalisation if desired.

Externally, the property continues to impress with a detached garage, ample off-road parking for multiple vehicles, and surrounding gardens that provide outdoor space to enjoy and maintain with ease. Early viewing is highly recommended to fully appreciate all that this property has to offer. Viewings are strictly by appointment through Smart Estate Agents.

Location

The thriving village of Roche offers an excellent range of everyday amenities, including a primary school, public house, church, convenience stores, post office, and pharmacy, while being just a short drive from the larger town of St Austell. Rich in local history, Roche takes its name from the striking 20-metre-high granite outcrop situated to the east of the village. At its summit stand the atmospheric ruins of a former chapel, providing a distinctive landmark and a glimpse into the area's heritage. Roche is well positioned for easy access to the surrounding region, with convenient links to the A30 and nearby St Austell. St Austell provides a comprehensive selection of shopping, leisure, entertainment, and sporting facilities, including a leisure centre, bowling alley, restaurants, and supermarkets.

The Accommodation Comprises

All dimensions are approximate and can be found within the floorplan.

Kitchen

Double glazed window. A range of wall and base fitted units with straight edge work surfaces. Storage cupboard housing the hot water tank. Rangemaster cooker with extractor above. Space and plumbing for a washing machine and fridge freezer. Integrated dishwasher. Sink with drainer window. Tiling around stain sensitive areas. Ample plug sockets. Skirting. Laminate flooring.

Hallway

Smoke sensor. Coving. Loft access. Electric night storage heater. Plug sockets. Vinyl flooring. Doors leading to:

Lounge/Diner

Double glazed windows. Multi-fuel burner. Electric night storage heater. Ample plug sockets. TV and broadband point. Skirting. Laminate flooring. French doors leading out to the rear garden.

Bedroom One

Double glazed window. Coving. Ample plug sockets. Skirting. Carpeted flooring.

Bedroom Two

Double glazed window. Coving. Electric night storage heater. Plug sockets. Skirting. Carpeted flooring.

Shower Room

Frosted double glazed window. Double shower cubicle. Electric Mira shower. Tiling around water sensitive areas. WC with push flush. Wash basin with mixer tap and storage below. Vinyl flooring.

Outside

Mature laid to lawn garden to the front and rear of the property with a range of shrubs and trees. Patio area to the rear - ideal for garden furniture and BBQs.

Garage

Detached garage with lighting and plug sockets. Metal up and over door.

Parking

This property benefits from off road parking for two/three vehicles in addition to ample on street parking.

Services

This property is connected to mains electricity, water and drainage. Council Tax Band C.

Material Information

Verified Material Information

Tenure: Freehold

Council tax band: C

EPC rating: E

Detached bungalow, non-standard construction (Cornish Unit - pebble dashed)

Mains electricity

Mains water

Mains foul drainage

Mains surface water drainage


Heating: None




Heating features: Double glazing and night storage
 Broadband: FTTP (Fibre to the Premises)
 Mobile coverage: O2 great, Vodafone good, Three good, EE great
 Parking: Driveway and On Street
 Not in a controlled parking zone
 No disabled parking available
 Not a listed building
 Not in a conservation area
 No tree preservation order
 Title register restrictions (CL356079):
 The property is subject to restrictive covenants (legal promises not to do certain things) mentioned in a 1974 document. These are standard rules to ensure the area remains well-maintained.
 There are specific rules regarding the maintenance of boundary structures, such as fences or walls, and rights concerning light and air as set out in a 1974 document. The current owner has entered into an indemnity covenant, which is a standard legal promise to follow existing rules and protect previous owners from any related legal costs.
 No environmental risks recorded

All information is provided without warranty. Contains HM Land Registry data © Crown copyright and database right 2021. This data is licensed under the Open Government Licence v3.0.

The information contained is intended to help you decide whether the property is suitable for you. You should verify any answers which are important to you with your property lawyer or surveyor or ask for quotes from the appropriate trade experts: builder, plumber, electrician, damp, and timber expert.

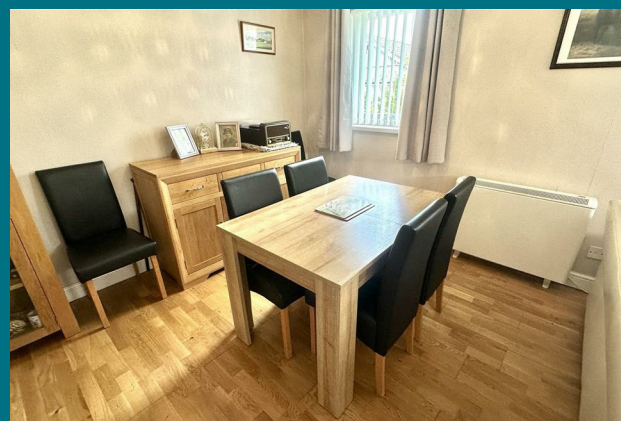

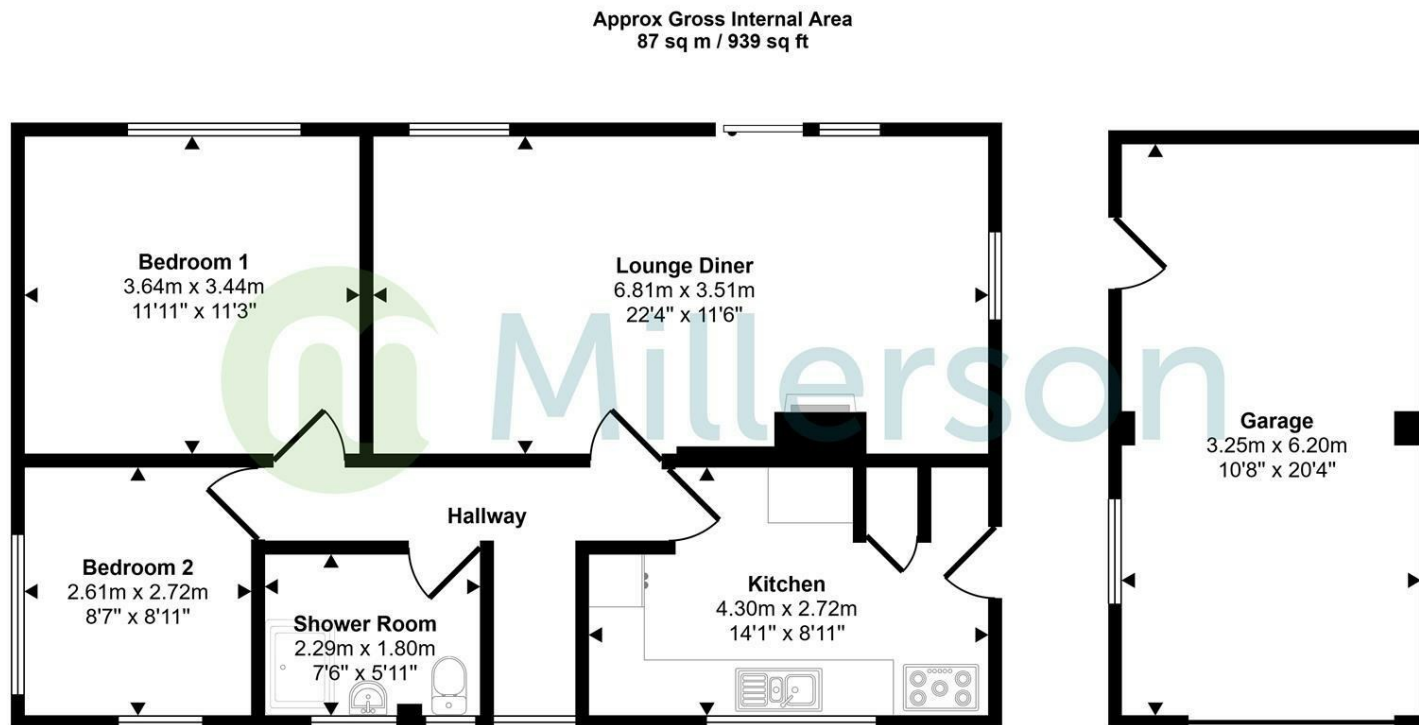

Floorplan
Approx 67 sq m / 722 sq ft

Garage
Approx 20 sq m / 216 sq ft

This floorplan is only for illustrative purposes and is not to scale. Measurements of rooms, doors, windows, and any items are approximate and no responsibility is taken for any error, omission or mis-statement. Icons of items such as bathroom suites are representations only and may not look like the real items. Made with Made Snappy 360.

Needing To Sell?

Are you interested in this property but aren't currently in a proceedable position?

Don't Panic!

Contact Us On The Details Below
To Arrange A Valuation

Here To Help

Millerson Estate Agents

1 Market Street

St Austell

Cornwall

PL25 4BB

E: staustell@smartmillerson.co.uk

T: 01726 72289

www.millerson.com

Scan QR Code For
Material Information



Energy Efficiency Rating		
	Current	Potential
Very energy efficient - lower running costs		
(92 plus) A		
(81-91) B		
(69-80) C		
(55-68) D		
(39-54) E		
(21-38) F		
(1-20) G		
Not energy efficient - higher running costs		
England & Wales	EU Directive 2002/91/EC	