



26 Harris Close, Churchdown, Gloucester, GL3 2NQ

£105,000

CHOSEN
ESTATE AGENTS

THE PROPERTY

Set within a quiet and well-kept corner of Churchdown, this smart studio apartment offers an easy, low-maintenance home with a surprisingly comfortable sense of space. The main living and sleeping area is well-proportioned and naturally bright, giving you a flexible room that can be arranged to suit your lifestyle. A separate kitchen provides practical workspace and storage, while the bathroom and dressing room complete a layout that feels simple, tidy, and efficient.

The position of the property is a real advantage. The outlook is pleasant and open, adding to the calm atmosphere that surrounds the building. Residents also benefit from a dedicated car park, making day-to-day living straightforward whether you're commuting or exploring the local area.

The property is also being offered to the market with no onward chain.

Ideal for first-time buyers, investors, or anyone seeking a peaceful base in a popular village, this studio offers a comfortable home in a location known for its convenience and community feel.

Agents Note

Freehold.

EPC Rating: C74

Tewkesbury Borough Council Band: A

Mains Electric and Water are connected.

Fibre Broadband is available in the area.


Lease Information:

125 years from 1985 - 79 years remaining.


Service Charge of Approx. £200 per annum

Ground Rent £80per annum

- Quiet and well-kept location
- Well-proportioned studio layout
- Separate practical kitchen
- Pleasant outlook adding to the calm atmosphere
- Residents' car park
- No onward chain
- EPC Rating - C74
- Council Tax Band - A

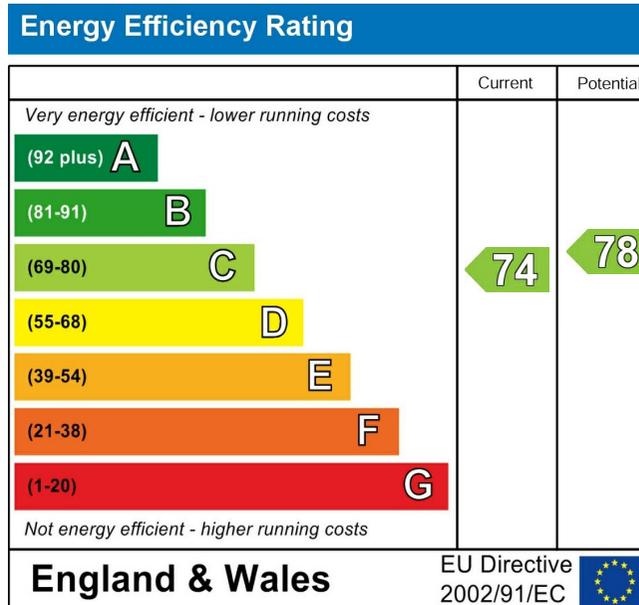



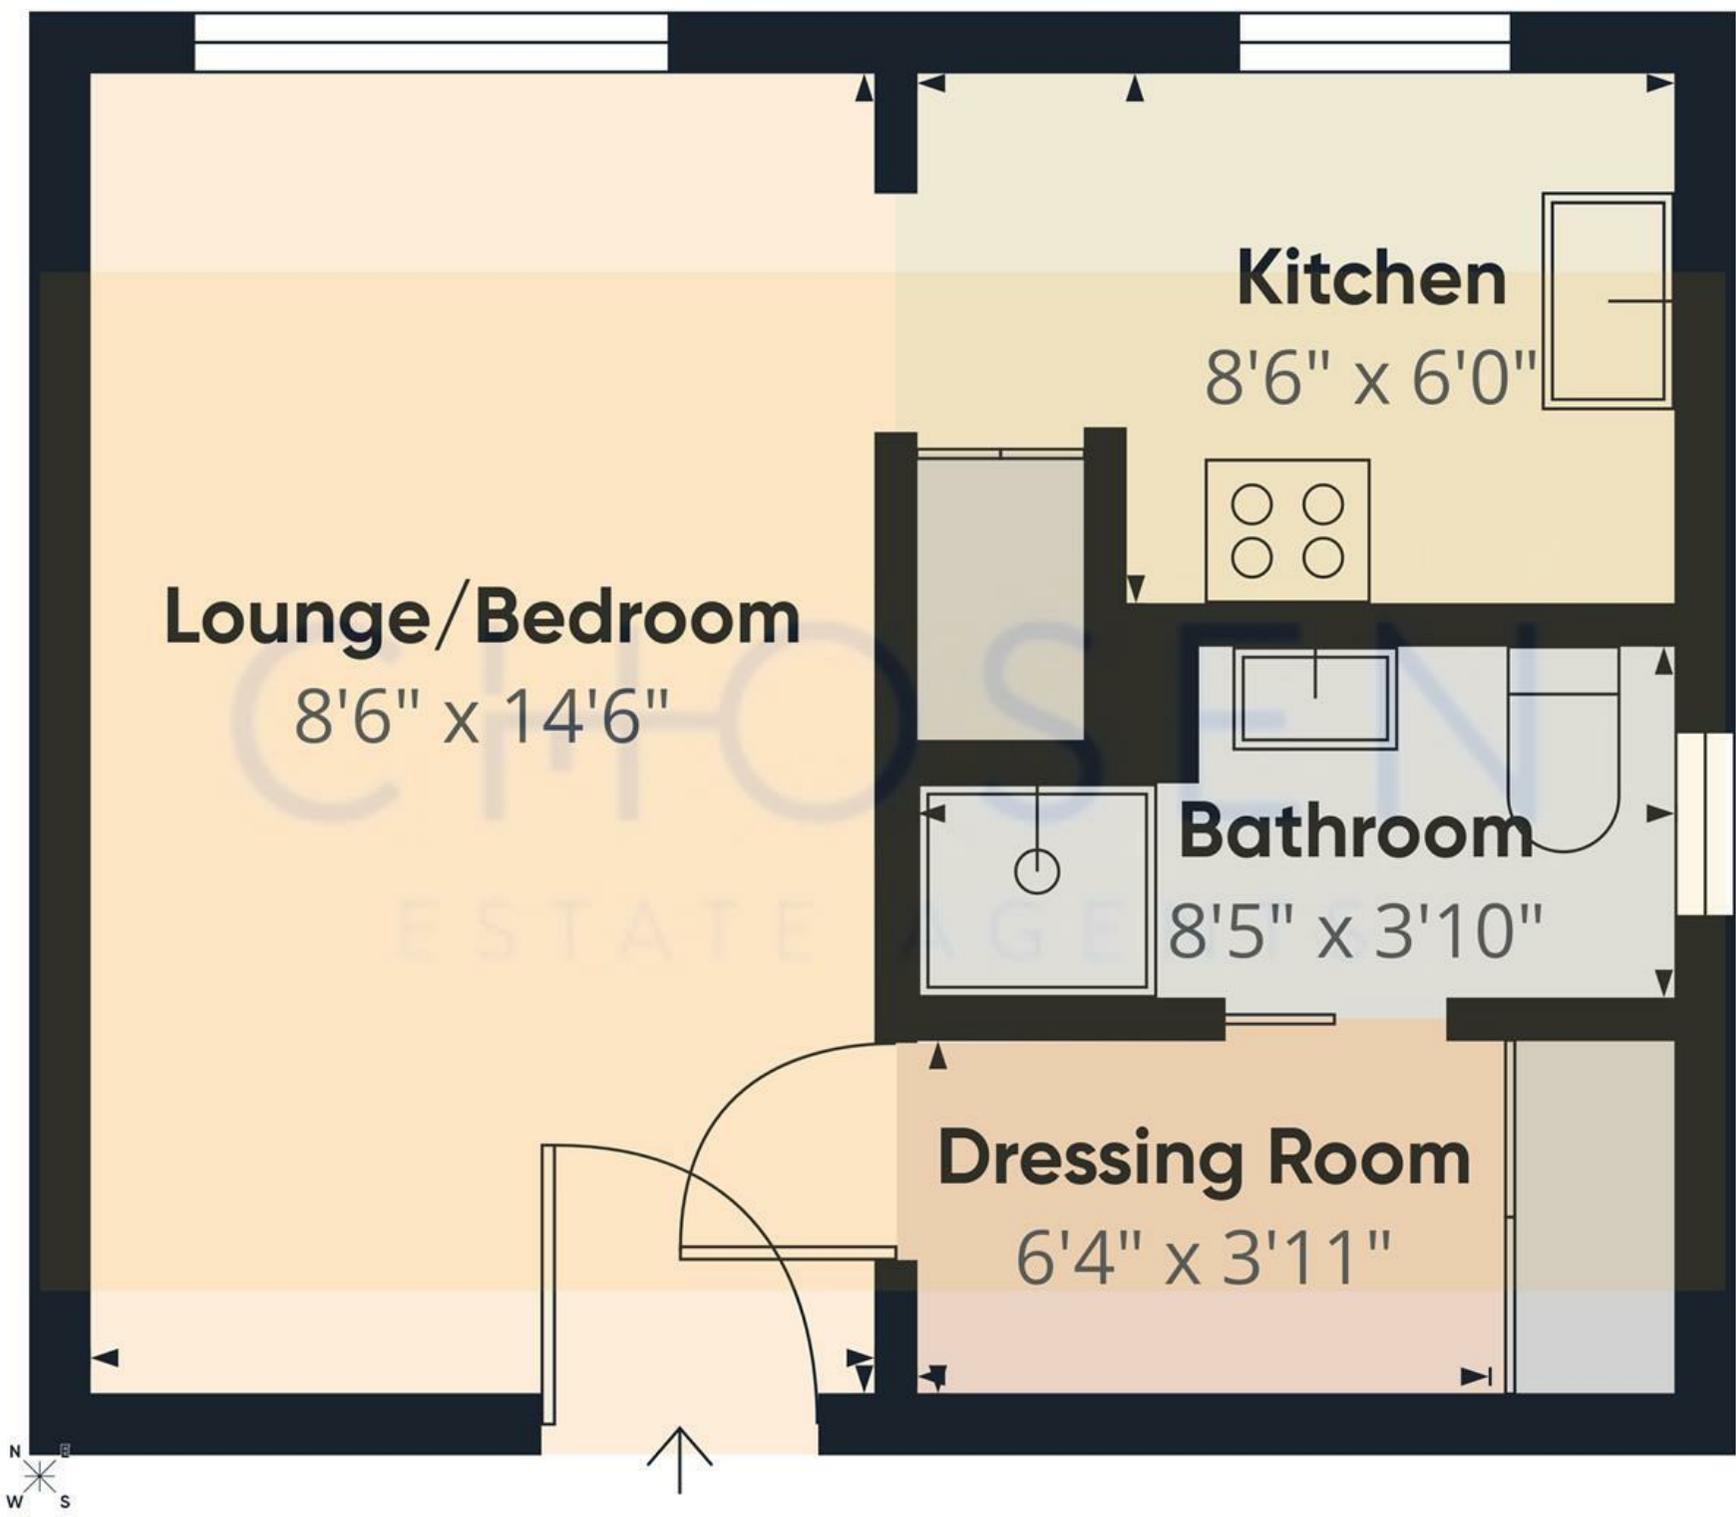

Approximate total area⁽¹⁾
240 ft²

(1) Excluding balconies and terraces

Calculations reference the RICS IPMS 3C standard. Measurements are approximate and not to scale. This floor plan is intended for illustration only.