

CURRAN
BIRDS
+ CO

Park Lane House, Park Lane
Littleover, Derby
£925,000



CURRAN BIRDS + CO

Welcome to CB+CO, where *dedication* meets *excellence*, and impeccable service is our hallmark.



PARK LANE HOUSE - A most spacious five double bedroom period residence of immense style and character, situated in this delightful position off Park Lane in the heart of Littleover Village. This most spacious extended home offers generous room proportions with around 3000 square feet of living accommodation and the property is set within this delightful mature plot with beautifully landscaped south facing gardens and an overall plot of over a third of an acre.

This beautiful period home features a generously proportioned and light-filled interior that has been thoughtfully designed for modern family living. From the elegant parquet flooring and classic fireplaces this fine period home offers a wealth of character and charm. The property offers generous room proportions and an impressive ground floor layout that includes the entrance hallway with open plan access to a dining room, morning room, most generous sitting room with log burner, impressive conservatory, spacious open plan dining kitchen, utility room, wc and boot room/side hallway.

The spacious main landing leads to three generous double bedrooms with one of these bedrooms offering a contemporary en-suite shower room. The rear landing area gives access to a family four piece bathroom and two further double bedrooms

Externally property also benefits from ample parking, double detached garage with EV charging point. The property stands with mature and beautifully landscaped gardens and a vegetable garden.





The Detail

Park Lane House is a substantial and elegantly appointed five-bedroom detached home, occupying a private position within one of Littleover's most exclusive gated developments. The property enjoys a quiet and secluded setting among a small number of individually designed homes.

The property is entered through a beautiful solid wood panelled front door leading into a spacious hallway where parquet flooring and an intricately detailed staircase create an immediate sense of refinement. The hallway provides access to all the major ground floor rooms with open plan access to a formal dining room featuring a Derbyshire fossil limestone fireplace, twin sash windows and built-in cabinetry. There is a delightful morning room with period fireplace and delightful aspect over the rear garden. The sitting room offers generous proportions, enhanced by a coffered ceiling, double sash windows and French doors opening onto the garden. A striking fireplace with a stone hearth and cast iron log burner creates a warm focal point and the sitting room and morning room both provide access to a most spacious conservatory with double glazed glass roof and delightful views over the rear garden.

This property offers a most spacious and beautifully appointed dining kitchen with granite worktops, dining island housing an induction hob. Integrated appliances include a full-height fridge and freezer, electric oven, combination oven/microwave, and dishwasher. A built-in pantry and a separate utility room with additional cabinetry and space for a washing machine. There is also a useful boot room/side hallway with access to a contemporary ground floor wc and external access to the side vegetable garden.



Upstairs, the property offers a delightful light filled landing with access to five double bedrooms and beautifully appointed four piece family bathroom. The primary bedroom offers particularly spacious dimensions and period feature fireplace, Bedroom two benefits from its own contemporary en-suite shower room,

The grounds surrounding the property are particularly impressive and provide a key highlight. The rear garden is both beautifully landscaped and expertly maintained, offering a variety of distinct areas to enjoy. A series of ornamental ponds bring movement and interest, while the sunken seating area creates a natural entertaining space—private, sheltered, and ideal for summer evenings. The outdoor space is enclosed and secluded, bordered by mature trees and planting which create a natural screen from neighbouring properties.

The property offers a delightful kitchen garden that been thoughtfully laid out for growing vegetables and has established fruit bushes and a mature vine area offering seasonal produce.

The property also benefits from a detached double garage with an EV charging point, and off-street parking for several vehicles. The exclusive development is accessed via a private driveway, serving only a small number of executive homes—offering a secure, peaceful environment rarely found so close to the amenities of Littleover.





CURRAN BIRDS + CO


The Location

The property occupies a convenient location just a short stroll from Littleover Village centre to include an excellent range of local shops and amenities. These include a supermarket, Post Office, petrol station, coffee shop and a further range of retail outlets.

This location is also well positioned for employment opportunities at Rolls-Royce, Toyota, Derby University and The Royal Derby Hospital.

There is also swift access to the A38 and A50 leading to the M1 motorway and the main motorway network

The property also falls within the catchment area for the noted Littleover Community School and just a short walking distance from St Peter's Junior school. Private education is also located within Littleover with Derby High School and Derby Grammar School for boys.

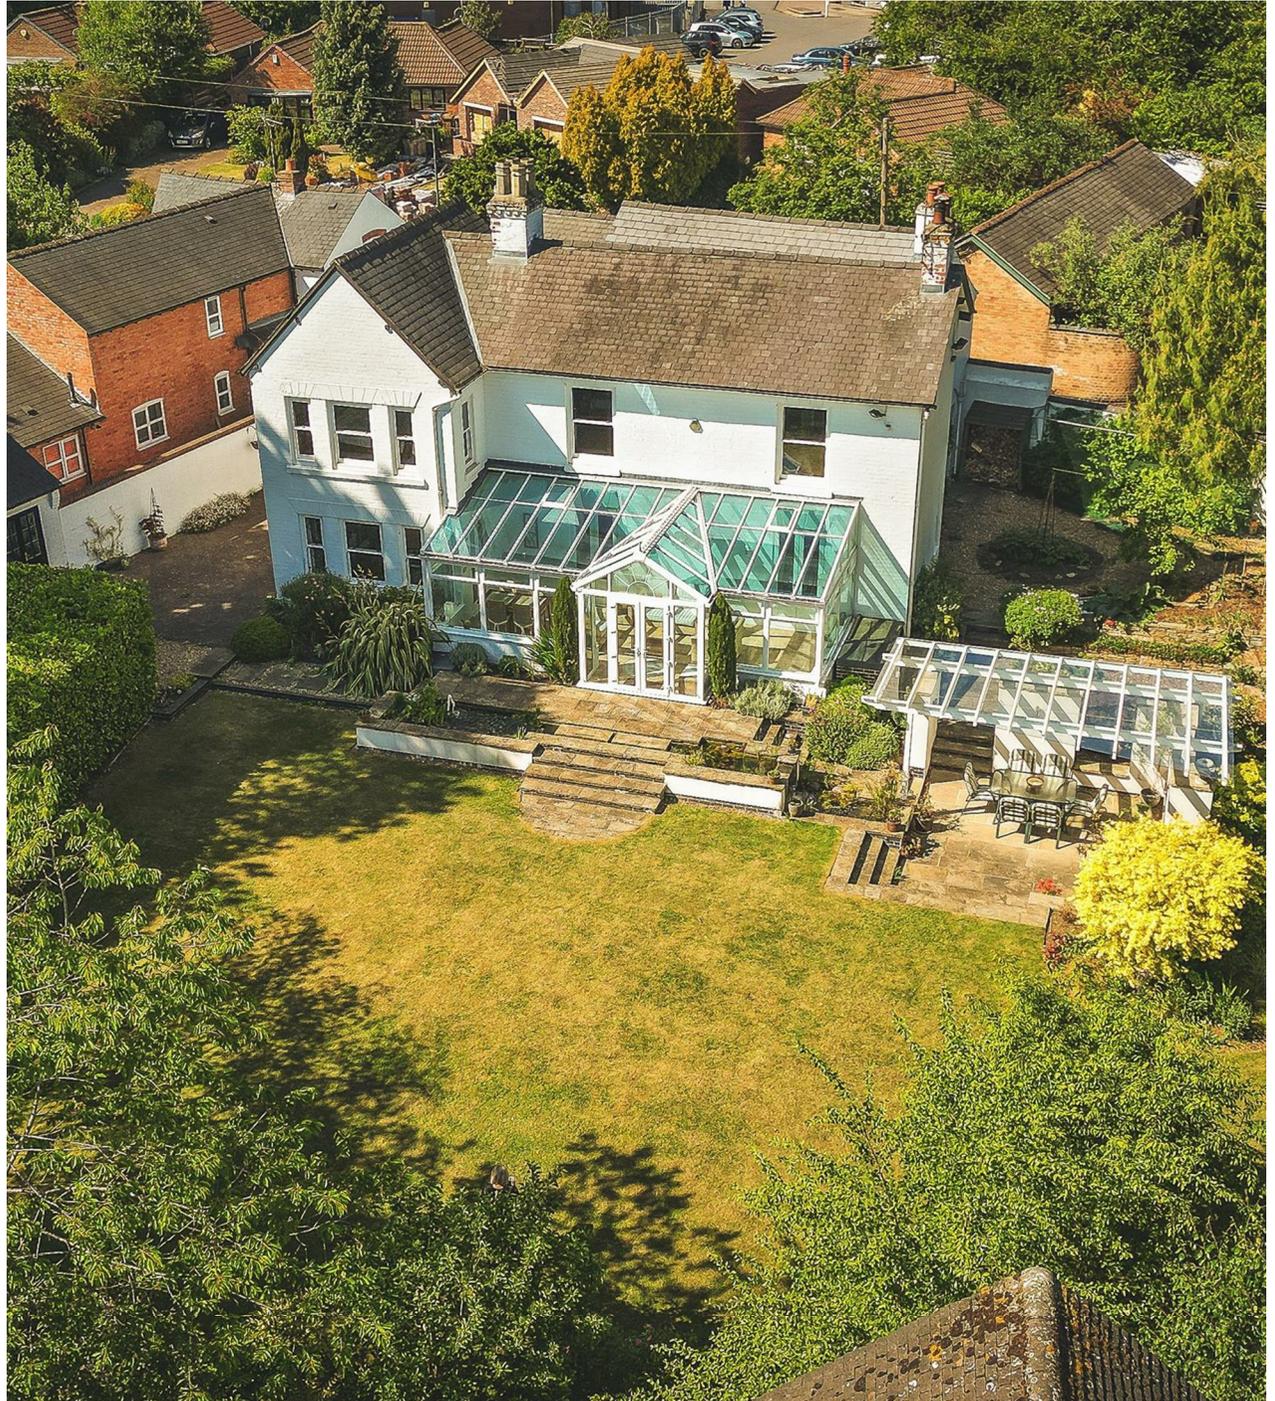






The Particulars

- Beautiful Period Detached Residence set with Exclusive Gated Development
- Many Period Features - Wealth of Character & Charm
- Beautifully Appointed Extended Home - Over 3000 Square Feet of Accommodation
- Entrance Hallway, Superb Dining Kitchen, Utility Room & WC
- Spacious Sitting Room, Dining Room, Morning Room & Spacious Conservatory
- Five Double Bedrooms & Contemporary Family Bathroom & En-Suite
- Gravelled Driveway, Detached Double Garage & EV Charging Point
- Over Third of an Acre Plot - Beautiful Mature Gardens
- Close to the Royal Derby Hospital
- Littleover School & St Peters Junior School Catchment Areas

Park Lane House, Park Lane, Littleover, Derby

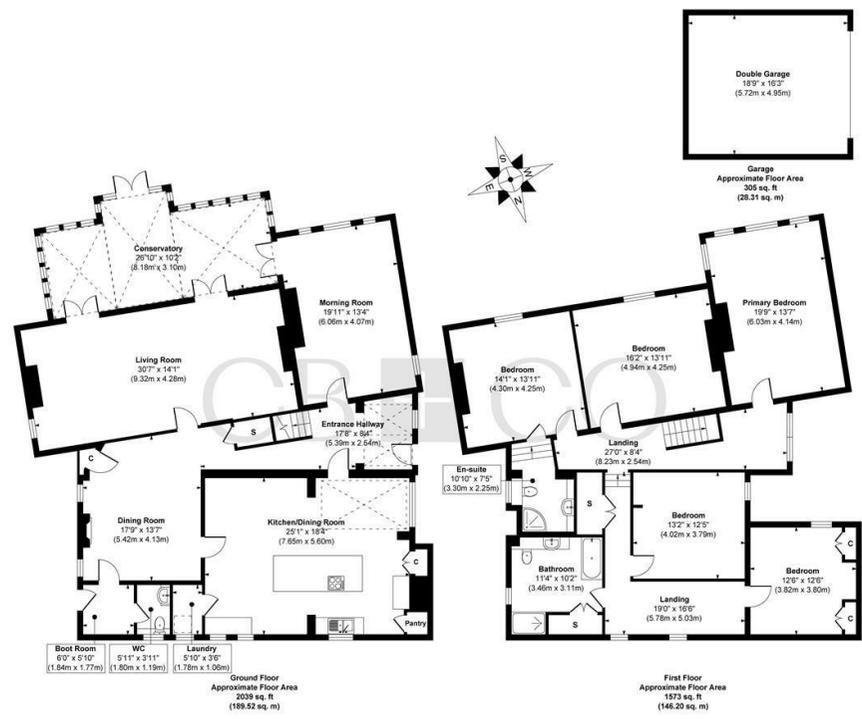

Approx. Gross Internal Floor Area 3917 sq. ft / 364.03 sq. m (Including Garage)

Illustration for identification purposes only, measurements are approximate, not to scale.
Produced by Elements Property

Size

Approx 3917.00 sq ft

Energy Performance Certificate (EPC)

Rating C

Council Tax Band

F

CURRAN BIRDS + CO



Let's Talk

01332 411050
hello@curranbirds.co
curranbirds.co

The particulars above are a guide, not an offer or contract. Descriptions photographs and plans are not statements or representations of fact. Measurements are approximate and not to scale. Prospective purchasers must verify the accuracy of the information within the particulars. Curran Birds + Co does not give any representations or warranties; nor represent the Seller legally. Curran Birds + Co has no liability, for any costs, losses or expenses incurred by the Seller or a prospective buyer relating to the sales and buying transaction. Our Sales Disclaimer, trading names and privacy policy on how your data is processed and used is found in full on our website in our Privacy Statement.

© Curran Birds + Co 2024 All rights Reserved