



GLENEAGLES CLOSE, MICKLEOVER, DERBY

PRICE £525,000

4 BEDROOM | 2 BATHROOM | 2 RECEPTION



WELCOME TO GLENEAGLES CLOSE

LITTLEOVER SCHOOL & WREN PARK SCHOOL CATCHMENT - A beautifully presented four-bedroom detached family home, built by David Wilson Homes, featuring a superb high-specification dining kitchen and occupying a highly sought-after cul-de-sac position close to Mickleover Golf Club and the Royal Derby Hospital.

The property benefits from a solar energy system comprising 14 solar panels with battery storage, gas central heating and double glazing throughout. The accommodation briefly comprises an entrance hallway, a spacious living room, conservatory, dining room, high-specification dining kitchen with Miele appliances, separate utility room and a ground-floor WC. To the first floor, the landing provides access to four bedrooms and the family bathroom. The principal bedroom also benefits from a contemporary en-suite shower room.

Externally, the property enjoys an attractive cul-de-sac setting with a double-width driveway, garage, front garden, and a private, enclosed rear garden featuring a paved patio and a generous lawn.

THE DETAIL

Located in the highly sought-after area of Mickleover, this spacious and well-presented four-bedroom detached home is offered for sale with no onward chain. Occupying a prime position at the head of a cul-de-sac, the property boasts a generous lounge, a conservatory overlooking the rear garden, a high-specification breakfast kitchen, and a principal bedroom with en-suite shower room. With a substantial driveway and garage, it offers an ideal family home.

The property has been extensively upgraded and benefits from 14 solar panels with a two-battery storage system, two dedicated solar panels supporting the water heating system, an EV charging point, and a whole-house water softener system.

Benefiting from uPVC double glazing and gas central heating, the accommodation briefly comprises: an entrance hall with understairs storage; a spacious and stylish lounge featuring a fireplace; a separate dining room; a uPVC double-glazed conservatory; a generously proportioned breakfast kitchen fitted with high-quality quartz worktops, a range of contemporary units, integrated appliances, and a Miele oven; a separate utility room; and a cloakroom/WC.

To the first floor, the landing leads to four bedrooms and a family bathroom. The spacious primary bedroom, which features built in wardrobes and generous contemporary en-suite shower room.

To the front of the property is a neatly maintained lawned garden, alongside a driveway providing ample off-road parking and access to a good-sized garage with power and lighting. There is a beautifully maintained private and enclosed rear garden, featuring a patio seating area, lawn, and well-stocked flower and shrub borders. A substantial brick-built shed with power and lighting is also located within the garden.

CB+CO





The Location

Mickleover is a highly popular residential suburb around 3 miles west of Derby city centre, offering an excellent range of amenities including supermarkets, shops, healthcare facilities, pubs and restaurants. Local facilities include a large Tesco supermarket, a Marks & Spencer convenience store with petrol station, and the popular Binary Bar & Restaurant.

The area is well regarded for schooling, with the property falling within the catchment for Littleover Community School and within walking distance of Wren Park Primary School. Independent education is available at Derby High School and Derby Grammar School.

Excellent transport links include regular bus services to Derby city centre and convenient access to the A38, A50 and M1. The area is also ideally located for major employers including Rolls-Royce, Toyota, University of Derby and Royal Derby Hospital.

AML Verification

In accordance with UK Anti-Money Laundering Regulations, all buyers will be required to complete an identity verification check when an offer is accepted. A fee of £25 + VAT per purchaser is payable.














Gleneagles Close, Mickleover, Derby

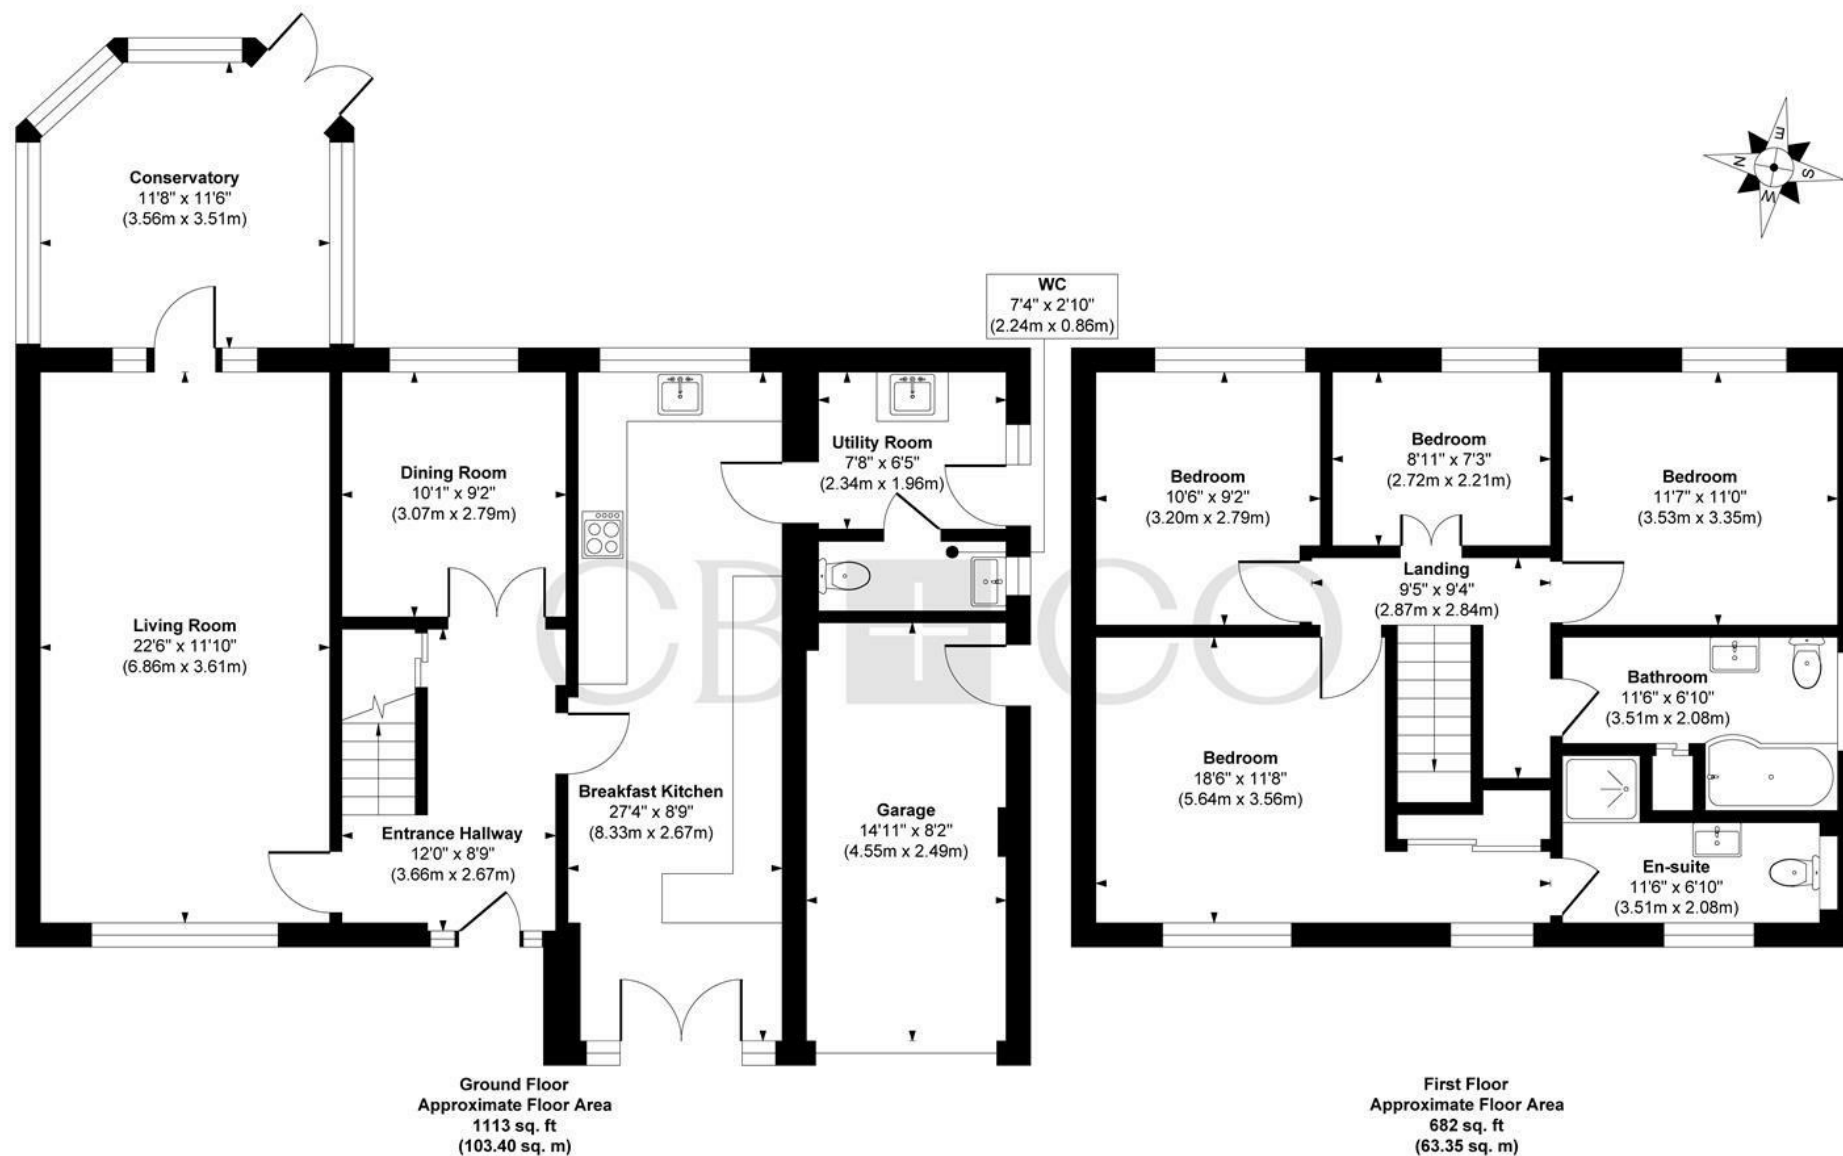

Approx. Gross Internal Floor Area 1795 sq. ft / 166.75 sq. m (Including Garage)
Approx. Gross Internal Floor Area 1634 sq. ft / 151.79 sq. m (Excluding Garage)

Illustration for identification purposes only, measurements are approximate, not to scale.

Produced by Elements Property

THE PARTICULARS

APPROX

1634.00 sq ft

EPC RATING

B

COUNCIL TAX BAND

D

- Spacious 'David Wilson' Built Four Bedroom Detached Home
- Littleover School & Wren Park Primary School Catchment Areas
- Tastefully Presented & Improved by Current Vendors
- Solar Panels - 14 Panel System & Storage Batteries
- Entrance Hallway, Dining Room, Spacious Living Room & Conservatory
- High Specification Dining Kitchen, Utility Room & WC
- Four Bedrooms & Contemporary Bathroom & En-Suite Shower Room
- Driveway, Single Garage & Private Landscaped Gardens
- Close to the Royal Derby Hospital
- Easy Access to Mickleover's First Class Range of Local Amenities

DARLEY ABBEY MILLS

THE MILLS

First Floor
Darley Abbey Mills
Middle Mill
Derby, DE22 1DZ

01332 411050
CURRANBIRDS.CO

MICKLEOVER

THE STUDIO

2 Station Rd
Mickleover
Derby,
DE3 9GH

01332 531020
CURRANBIRDS.CO

The particulars above are a guide, not an offer or contract. Descriptions photographs and plans are not statements or representations of fact. Measurements are approximate and not to scale. Prospective purchasers must verify the accuracy of the information within the particulars. Curran Birds + Co does not give any representations or warranties; nor represent the Seller legally. Curran Birds + Co has no liability, for any costs, losses or expenses incurred by the Seller or a prospective buyer relating to the sales and buying transaction. Our Sales Disclaimer, trading names and privacy policy on how your data is processed and used is found in full on our website in our Privacy Statement.

© Curran Birds + Co 2026 All rights Reserved

CURRAN BIRDS + CO