




MORLEY LANE, LITTLE EATON, DERBY

PRICE £300,000

2 BEDROOM | 1 BATHROOM | 1 RECEPTION

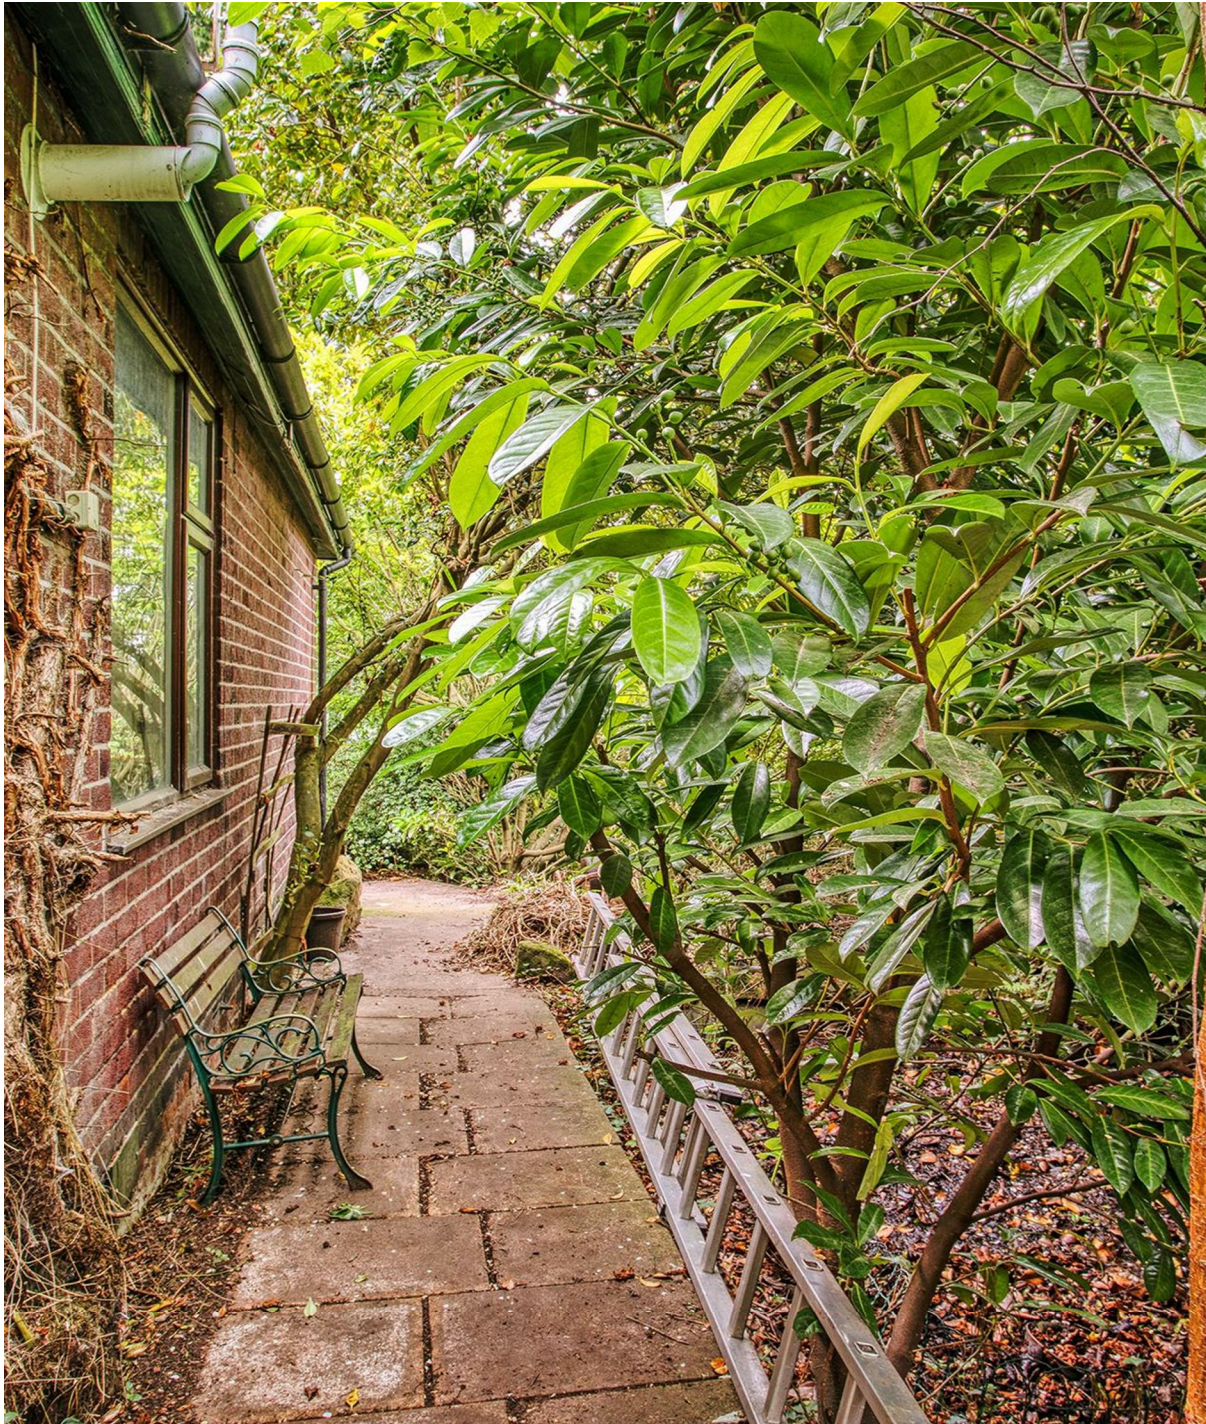

WELCOME TO MORLEY LANE

REFURBISHMENT PROJECT, OUTSTANDING POTENTIAL ON A SUBSTANTIAL PLOT – Occupying an elevated position and set well back from the road, this two-bedroom detached bungalow presents a rare opportunity for buyers seeking a property with significant scope for improvement and future enhancement. Situated on a generous plot, the property enjoys a private feel and offers excellent potential for extension or redevelopment, subject to the necessary planning permissions.

The accommodation includes two double bedrooms, a spacious open-plan lounge diner, a four-piece bathroom suite, kitchen, utility room and a boarded attic room, providing flexibility for a range of lifestyle requirements. Outside, the sizeable grounds offer extensive opportunities to reimagine the outdoor space, while a brick-built outbuilding adds further practicality.

Requiring modernisation throughout, this property represents an ideal project for purchasers looking to create a bespoke home in a desirable village setting. The combination of plot size, future potential and sought-after school catchment makes this an opportunity not to be missed.

THE DETAIL

The Detail

Approached via its generous frontage, the property occupies an elevated position and is set comfortably back from the road, creating an attractive sense of privacy. The bungalow offers well-proportioned accommodation throughout and presents an exciting opportunity for renovation and improvement. Occupying a substantial plot, the property provides significant scope for extension or development, subject to the necessary planning permissions, making it an appealing proposition for a wide range of purchasers seeking to create a home tailored to their own requirements.

An entrance porch leads into the central hallway, which provides access to the living accommodation and bedrooms. Positioned to the front of the property is a spacious double bedroom enjoying a pleasant outlook across the frontage, while the second double bedroom benefits from a side-facing window and fitted wardrobes, providing useful storage.

The open-plan lounge diner is a particularly spacious reception area, featuring a window to the front elevation and an additional side window that allows natural light to flow through the room. A wall-mounted central heating boiler is also located within this space. The layout provides ample room for both seating and dining furniture, making it a versatile area for everyday living and entertaining.

The kitchen is fitted with a range of matching wall and base units together with a cooking point and offers excellent scope for updating to suit individual tastes. Located beyond the kitchen is a useful utility room incorporating a built-in pantry,





providing additional storage and practicality.

The bathroom is fitted with a four-piece suite comprising a bath, shower cubicle, wash hand basin and WC. From the hallway, a pull-down ladder provides access to a boarded attic room, offering valuable additional space with a variety of potential uses.

Externally, the property sits within a substantial plot that requires clearance but offers exceptional possibilities for those looking to create extensive gardens, enlarge the existing accommodation or explore development opportunities, subject to the relevant planning consents. A brick-built outbuilding provides useful external storage and further enhances the property's versatility.

Little Eaton is one of Derbyshire's most sought-after villages, combining a thriving community atmosphere with excellent local amenities. The village centre is a short distance away and offers a selection of well-regarded butchers, traditional public houses, restaurants, independent shops and a popular microbrewery. Families will appreciate the property's position within the highly regarded Ecclesbourne School catchment area, while nearby countryside walks provide excellent opportunities for outdoor recreation. The village is also conveniently positioned for access to Derby City Centre and major transport links, making it an ideal location for those seeking a balance between village living and everyday convenience.

CB+CO










Morley Lane

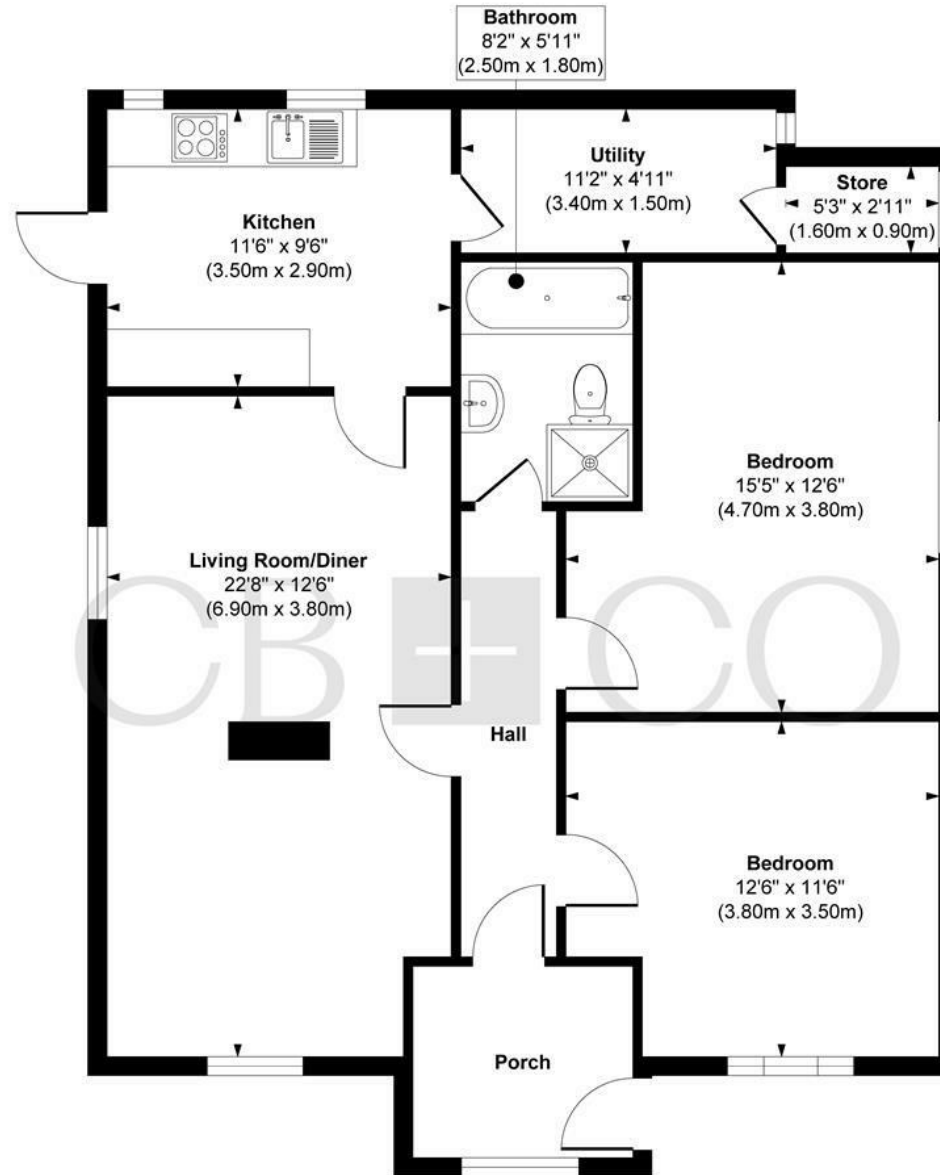

Floor Plan

Approx. Gross Internal Floor Area 942 sq. ft / 87.54 sq. m

Illustration for identification purposes only, measurements are approximate, not to scale.

Produced by Elements Property

THE PARTICULARS

APPROX

sq ft

EPC RATING

D

COUNCIL TAX BAND

D

- Elevated Detached Bungalow Occupying A Private Position
- Refurbishment Project With Excellent Potential
- Fantastic Opportunity For Modernisation And Value Enhancement
- Set Well Back From The Road With A Generous Frontage
- Two Well-Proportioned Double Bedrooms
- Boarded Attic Room Accessed Via Pull-Down Ladder
- Brick-Built Outbuilding Providing Useful Storage Space
- Located Within The Highly Regarded Ecclesbourne School Catchment Area
- Short Distance From Little Eaton Village
- No Chain

DARLEY ABBEY MILLS

THE MILLS

First Floor
Darley Abbey Mills
Middle Mill
Derby, DE22 1DZ

01332 411050
CURRANBIRDS.CO

MICKLEOVER

THE STUDIO

2 Station Rd
Mickleover
Derby,
DE3 9GH

01332 531020
CURRANBIRDS.CO

The particulars above are a guide, not an offer or contract. Descriptions photographs and plans are not statements or representations of fact. Measurements are approximate and not to scale. Prospective purchasers must verify the accuracy of the information within the particulars. Curran Birds + Co does not give any representations or warranties; nor represent the Seller legally. Curran Birds + Co has no liability, for any costs, losses or expenses incurred by the Seller or a prospective buyer relating to the sales and buying transaction. Our Sales Disclaimer, trading names and privacy policy on how your data is processed and used is found in full on our website in our Privacy Statement.

© Curran Birds + Co 2026 All rights Reserved

CURRAN BIRDS + CO