



HAZELWOOD ROAD, DUFFIELD, BELPER

PRICE £1,200,000

5 BEDROOM | 3 BATHROOM | 4 RECEPTION



WELCOME TO HAZELWOOD ROAD

ECCLESBOURNE SCHOOL CATCHMENT AREA - EXTENSIVE GARDEN PLOT - A most spacious, extended and individually designed five-double-bedroom, split-level detached family home, set within an extensive mature garden plot of just under an acre (0.87 acre). Occupying a highly desirable private driveway position off Hazelwood Road, the property enjoys stunning elevated views across the Derwent Valley.

Offering approximately 2,900 sq ft of overall floor area, this substantial home provides exciting potential for extension or redevelopment, subject to the necessary planning consents.

The accommodation briefly comprises: entrance hallway, wc, spacious living room, dining room, study, breakfast kitchen and garden room. There are also two ground-floor double bedrooms and a family bathroom. The first-floor landing leads to three further double bedrooms, together with a contemporary Jack and Jill en-suite shower room. The particularly spacious primary bedroom also benefits from its own en-suite shower room.

The property further benefits from a generous driveway, triple attached garage with workshop, and an extensive mature plot of just under an acre. The beautifully landscaped gardens provide a wonderful setting, complemented by delightful elevated views towards the Derwent Valley.

THE DETAIL

A composite double-glazed entrance door opens into the welcoming hallway, with stairs rising to the first floor and descending to the lower ground floor. The hallway provides access to a contemporary cloakroom, spacious sitting room and breakfast kitchen.

The most spacious sitting room features patio doors to the front, a rear garden outlook and an attractive stone fireplace with green slate hearth and stone mantel. Open-plan access leads into the split-level dining area, which benefits from glazed sliding doors onto the rear garden, a useful bar area and access to the breakfast kitchen.

The well-appointed breakfast kitchen features two-tone fitted units, Corian work surfaces, an inset two-bowl sink, central island and integrated Neff oven and grill, gas hob and extractor. An adjoining breakfast room enjoys triple-aspect windows and patio doors opening onto the terrace. A separate utility room provides further storage, sink, appliance space and access to the garden.

The split-level upper ground floor offers a study, two double bedrooms, storage and a family bathroom. The first floor provides three further bedrooms, including a most spacious primary bedroom with fitted wardrobes and a contemporary ensuite wet room. Bedroom two also features fitted wardrobes, eaves storage and access to a four-piece Jack and Jill en-suite bathroom.

Externally, the property occupies an impressive private plot. The front garden includes a lawn, shrubbed borders and a substantial block-paved driveway leading to the triple garage and workshop.

The extensive mature rear garden is a true feature and a rarely available opportunity to acquire a property with such an extensive garden plot in this location. This garden plot provides shaped lawns, paved patio areas, hedged boundaries and an additional garden area, all complemented by outstanding long-distance views across the Derwent Valley.





The Location

The highly sought after village of Duffield provides an excellent range of amenities including a varied selection of shops a post office and local supermarket. There are also a good selection of local pubs, bars and restaurants.

There is also well regarded local schooling including The Meadows, William Gilbert Primary Schools and the noted Ecclesbourne Secondary School.

The village also benefits from a railway station which provides access to Derby, Nottingham and Matlock.

Derby City Centre which lies some five miles to the south of the village and the road networks including the A38 and A52 provides access to Nottingham, Ashbourne and the main motorway network.

Local recreational facilities within the village include Duffield Tennis and Squash Club, Chevin Golf Course and there are local Cricket and Football facilities.

AML Verification

In accordance with UK Anti-Money Laundering Regulations, all buyers will be required to complete an identity verification check when an offer is accepted. A fee of £25 + VAT per purchaser is payable.














Chevin Bank, Hazelwood Road, Duffield, Belper, Derbyshire

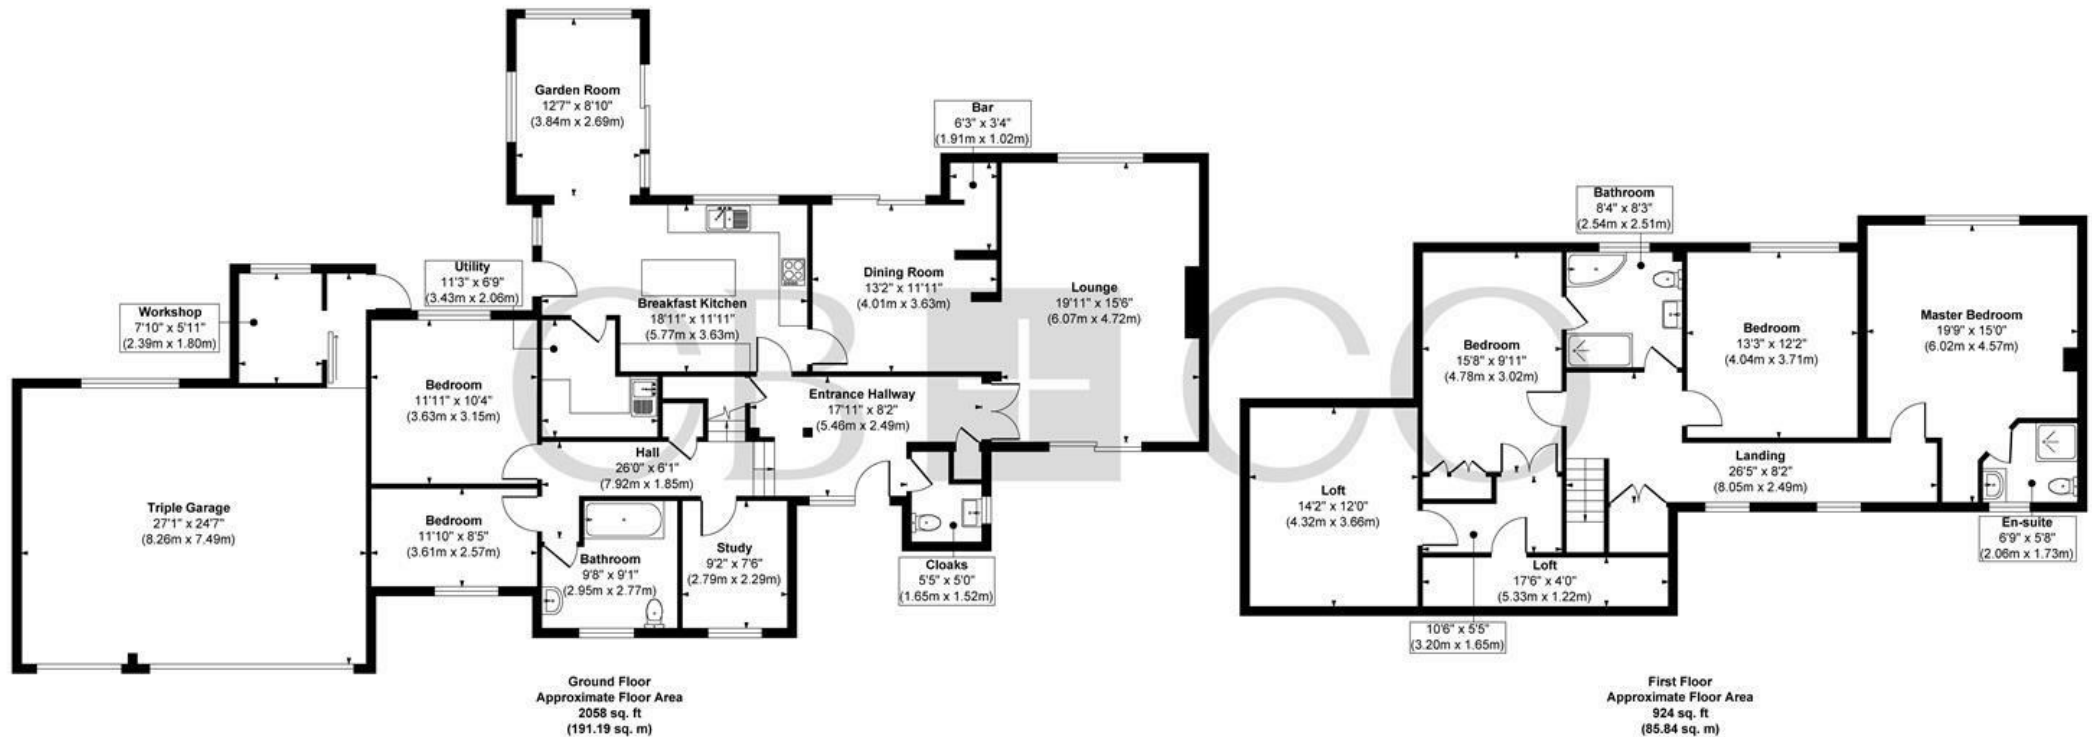

Approx. Gross Internal Floor Area 2982 sq. ft / 277.03 sq. m (Including Garage & Excluding Loft Spaces)

Approx. Gross Internal Floor Area 2499 sq. ft / 232.16 sq. m (Excluding Garage & Loft Spaces)

Illustration for identification purposes only, measurements are approximate, not to scale.

Produced by Elements Property

THE PARTICULARS

APPROX

2499.00 sq ft

EPC RATING

C

COUNCIL TAX BAND

G

- Most Spacious Extended Five Bedroom Detached Home set with Extensive Plot
- Beautiful Mature Garden Plot - Overall Plot 0.87 Acre
- Exciting Potential for Extension or Re-Development (Subject to Necessary Planning Consent)
- Beautiful Views over Countryside and the Derwent Valley
- Overall Floor Area of around 2900 Square Feet Including Triple Garage
- Entrance Hallway, WC, Living Room, Dining Room & Garden Room
- Breakfast Kitchen & Separate Utility Room
- Five Double Bedrooms, Two En-suites & Bathroom
- Generous Driveway & Delightful Mature Gardens
- Ecclesbourne School Catchment Area

DARLEY ABBEY MILLS

THE MILLS

First Floor
Darley Abbey Mills
Middle Mill
Derby, DE22 1DZ

01332 411050
CURRANBIRDS.CO

MICKLEOVER

THE STUDIO

2 Station Rd
Mickleover
Derby,
DE3 9GH

01332 531020
CURRANBIRDS.CO

The particulars above are a guide, not an offer or contract. Descriptions photographs and plans are not statements or representations of fact. Measurements are approximate and not to scale. Prospective purchasers must verify the accuracy of the information within the particulars. Curran Birds + Co does not give any representations or warranties; nor represent the Seller legally. Curran Birds + Co has no liability, for any costs, losses or expenses incurred by the Seller or a prospective buyer relating to the sales and buying transaction. Our Sales Disclaimer, trading names and privacy policy on how your data is processed and used is found in full on our website in our Privacy Statement.

© Curran Birds + Co 2026 All rights Reserved

CURRAN BIRDS + CO