



9 Ford Hill, Queensbury, Bradford, BD13 2BG

Offers Over £215,000


- THREE STOREY TOWNHOUSE
- TWO BATHROOMS
- CLOSE TO VILLAGE AMENITIES
- WELL PRESENTED
- ALLOCATED PARKING
- THREE BEDROOMS
- MASTER SUITE WITH DRESSING ROOM & ENSUITE
- ON A BUS ROUTE TO HALIFAX & BRADFORD
- GAS CH & UPVC DH
- GROUND FLOOR WC

9 Ford Hill, Bradford BD13 2BG

**** MODERN THREE BEDROOM TOWNHOUSE ** SET OVER THREE FLOORS ** OPEN ASPECT TO THE REAR ** TWO PARKING SPACES ** MASTER SUITE ** WELL PRESENTED **** Bronte Estates are pleased to offer this ideal family home in Queensbury with lovely views to the rear and is set across three floors. To the second floor is an impressive master suite with a well proportioned bedroom, dressing room and an en-suite shower room. Conveniently placed for access to village amenities, transport links to Bradford & Halifax and being close to local schools. Further benefitting from an enclosed rear garden and private parking. Early viewing is advised.

 3  2  1  B

Council Tax Band: C

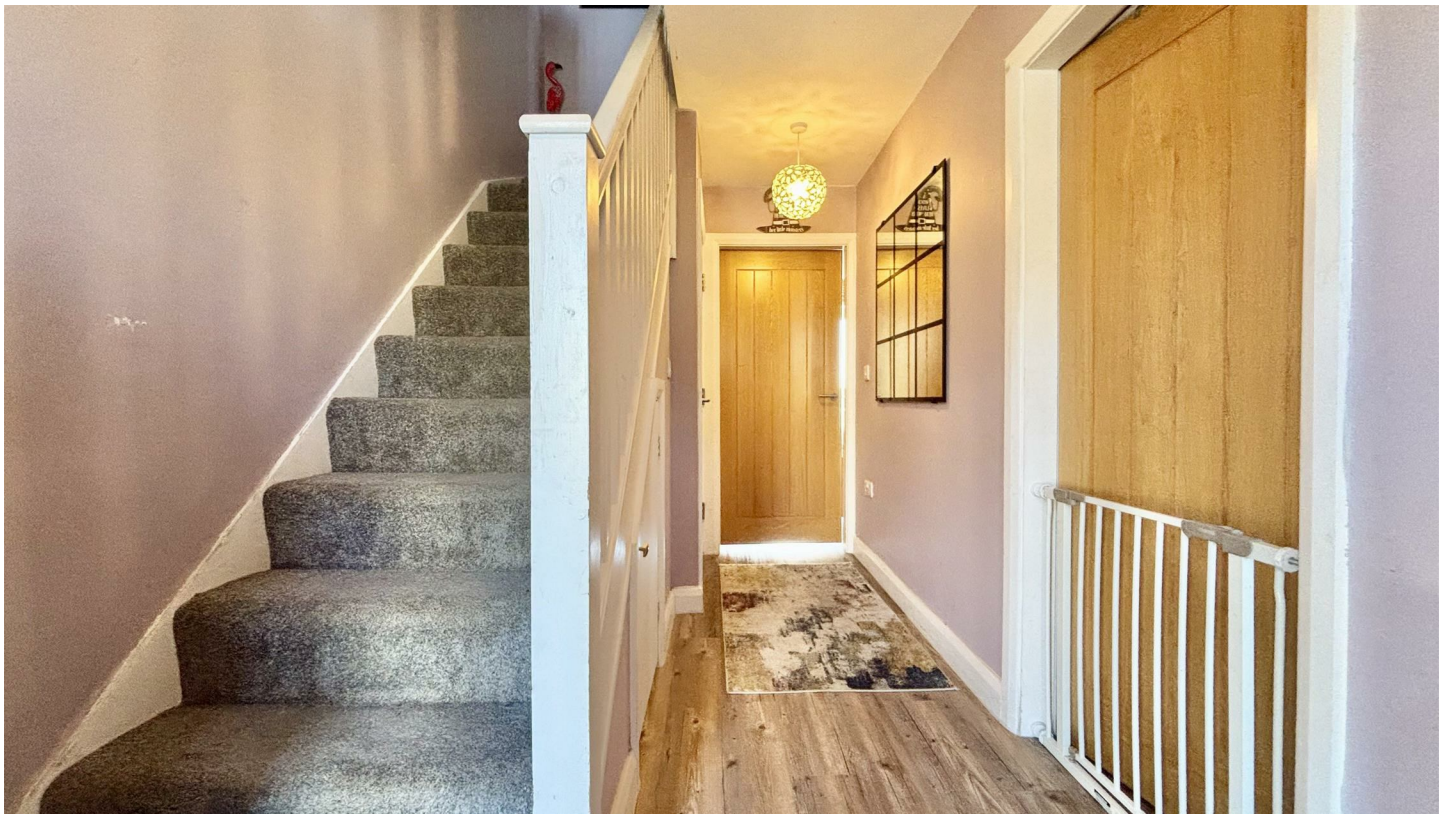

Entrance Hall

Stairs lead off to the first floor, laminate flooring and doors off the the dining-kitchen, lounge and a ground floor WC. Central heating radiator.

Dining-Kitchen

13'0 x 7'2

The kitchen area has a good range of modern fitted base and wall units, laminate work surfaces and subway style splash-back wall tiling. Integrated oven, hob, extractor, stainless steel sink & drainer and plumbing for a washing machine. Designated space for dining, window to the front elevation and a central heating radiator.

Lounge

13'0 x 9'0

French doors lead out to the rear garden allowing plenty of natural light and also enjoying the open aspect. Central heating radiator.

WC

Low level WC with a handwash basin and a central heating radiator.

First Floor

Landing area with open spindle balustrade and stairs off to the second floor. Doors lead off to two bedrooms and the family bathroom.

Bedroom Two

14'1 x 10'0

A spacious double bedroom with two windows to the rear elevation and a central heating radiator.

Bedroom Three

7'1 x 7'1

Window to the front elevation and a central heating radiator.

Family Bathroom

A modern bathroom suite comprising of a panelled bath with shower and screen, pedestal washbasin and a low-level WC. Central heating radiator.

Second Floor

Master Bedroom

14'1 x 13'1

Stairs from the landing lead directly to the master bedroom that had a window to the front elevation, central heating radiator and an opening to a dressing room that gives access to the ensuite.

Dressing Room

7'1 x 10'0

Roof window, central heating radiator and a door to the ensuite. Plenty of space for wardrobes, storage and a dressing table.


Ensuite

6'1 x 10'1

Corner shower cubicle and shower, low level-WC and a pedestal washbasin. Roof window and a central heating radiator.

External

To the front of the property are two allocated parking spaces and to the rear in an enclosed paved patio seating area and a step down to lower level with artificial grass. Enclosed boundary and open views to the rear.

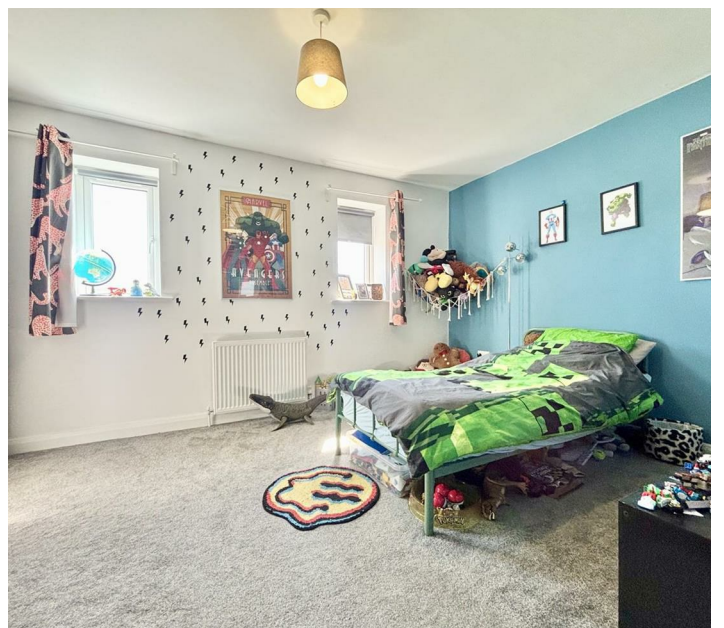





Directions

Viewings

Viewings by arrangement only.
Call 01274884040 to make an appointment.

EPC Rating:

B

Energy Efficiency Rating		Current	Potential
<i>Very energy efficient - lower running costs</i>			
(92 plus) A			94
(81-91) B		83	
(69-80) C			
(55-68) D			
(39-54) E			
(21-38) F			
(1-20) G			
<i>Not energy efficient - higher running costs</i>			
England & Wales		EU Directive 2002/91/EC	



Ground Floor



First Floor



Second Floor

Illustration for identification purposes only. Measurements are approximate, not to scale. floorplans illustrate only © (JCVES133)