



NO VARIATION TO ANY ELEMENT OF THE SPECIFICATION OR DESIGN TO BE CARRIED OUT WITHOUT THE AGREEMENT OF PLANNING & BUILDING STANDARDS

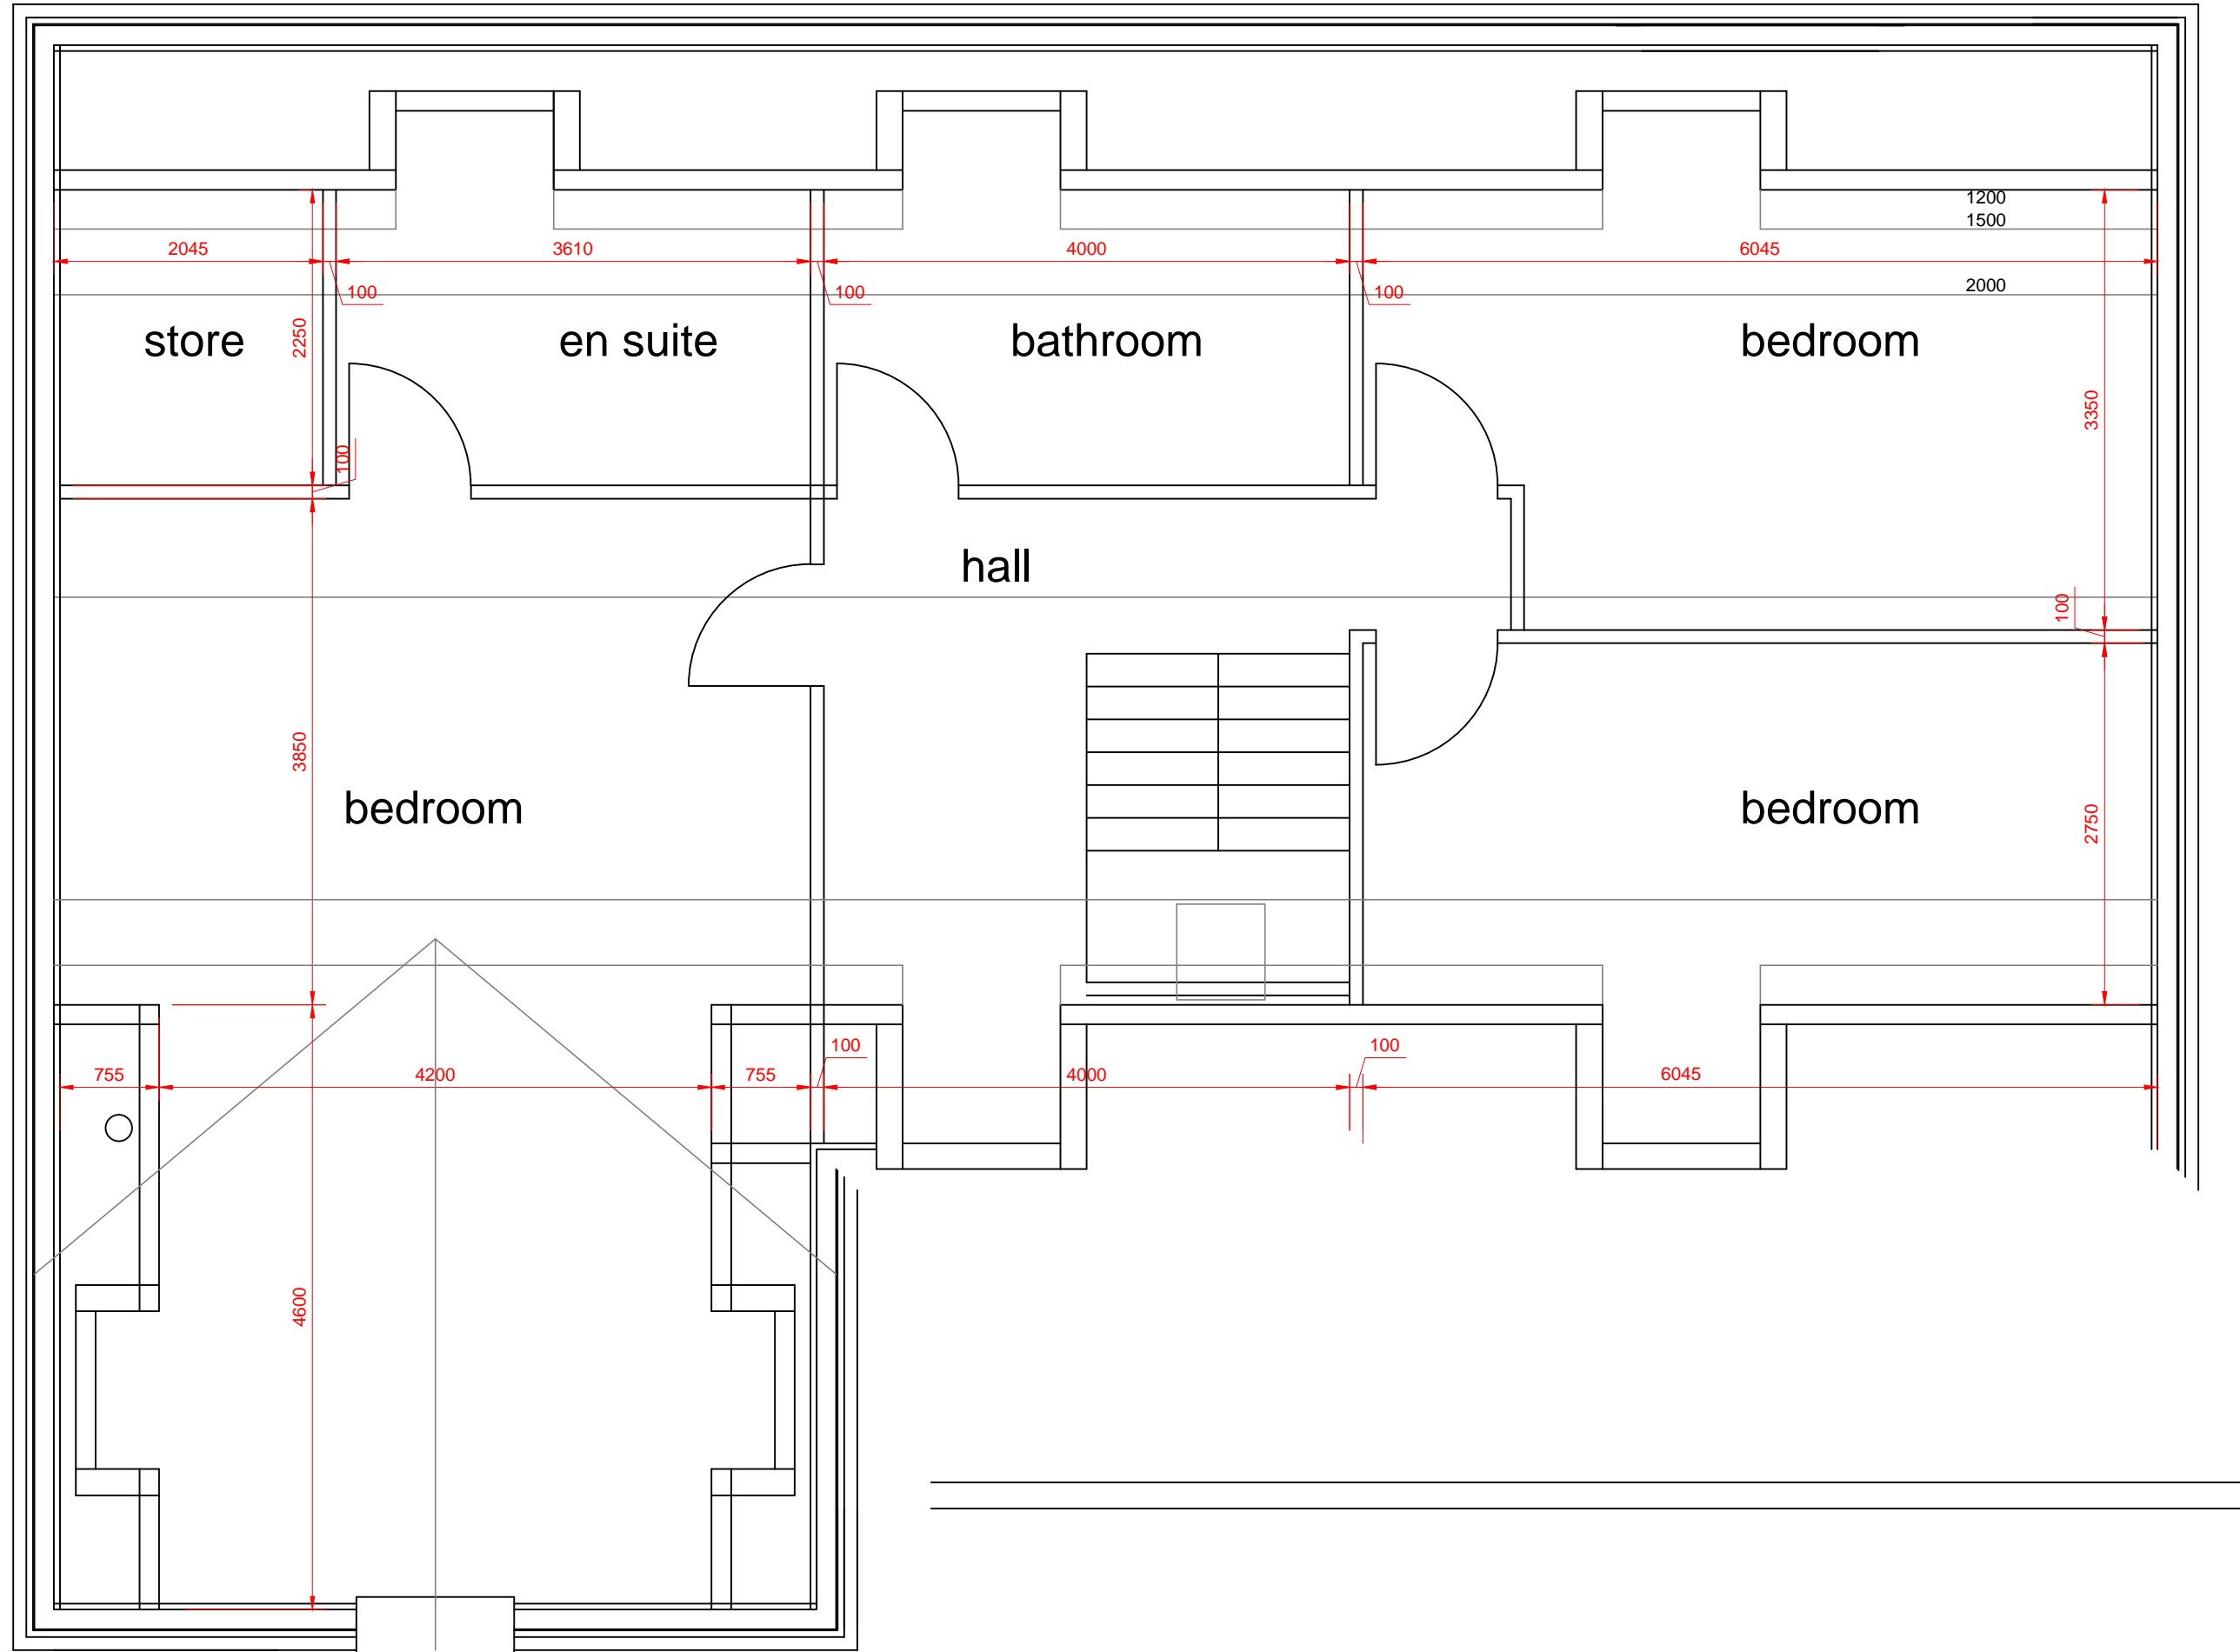


First Floor Plan 1:50

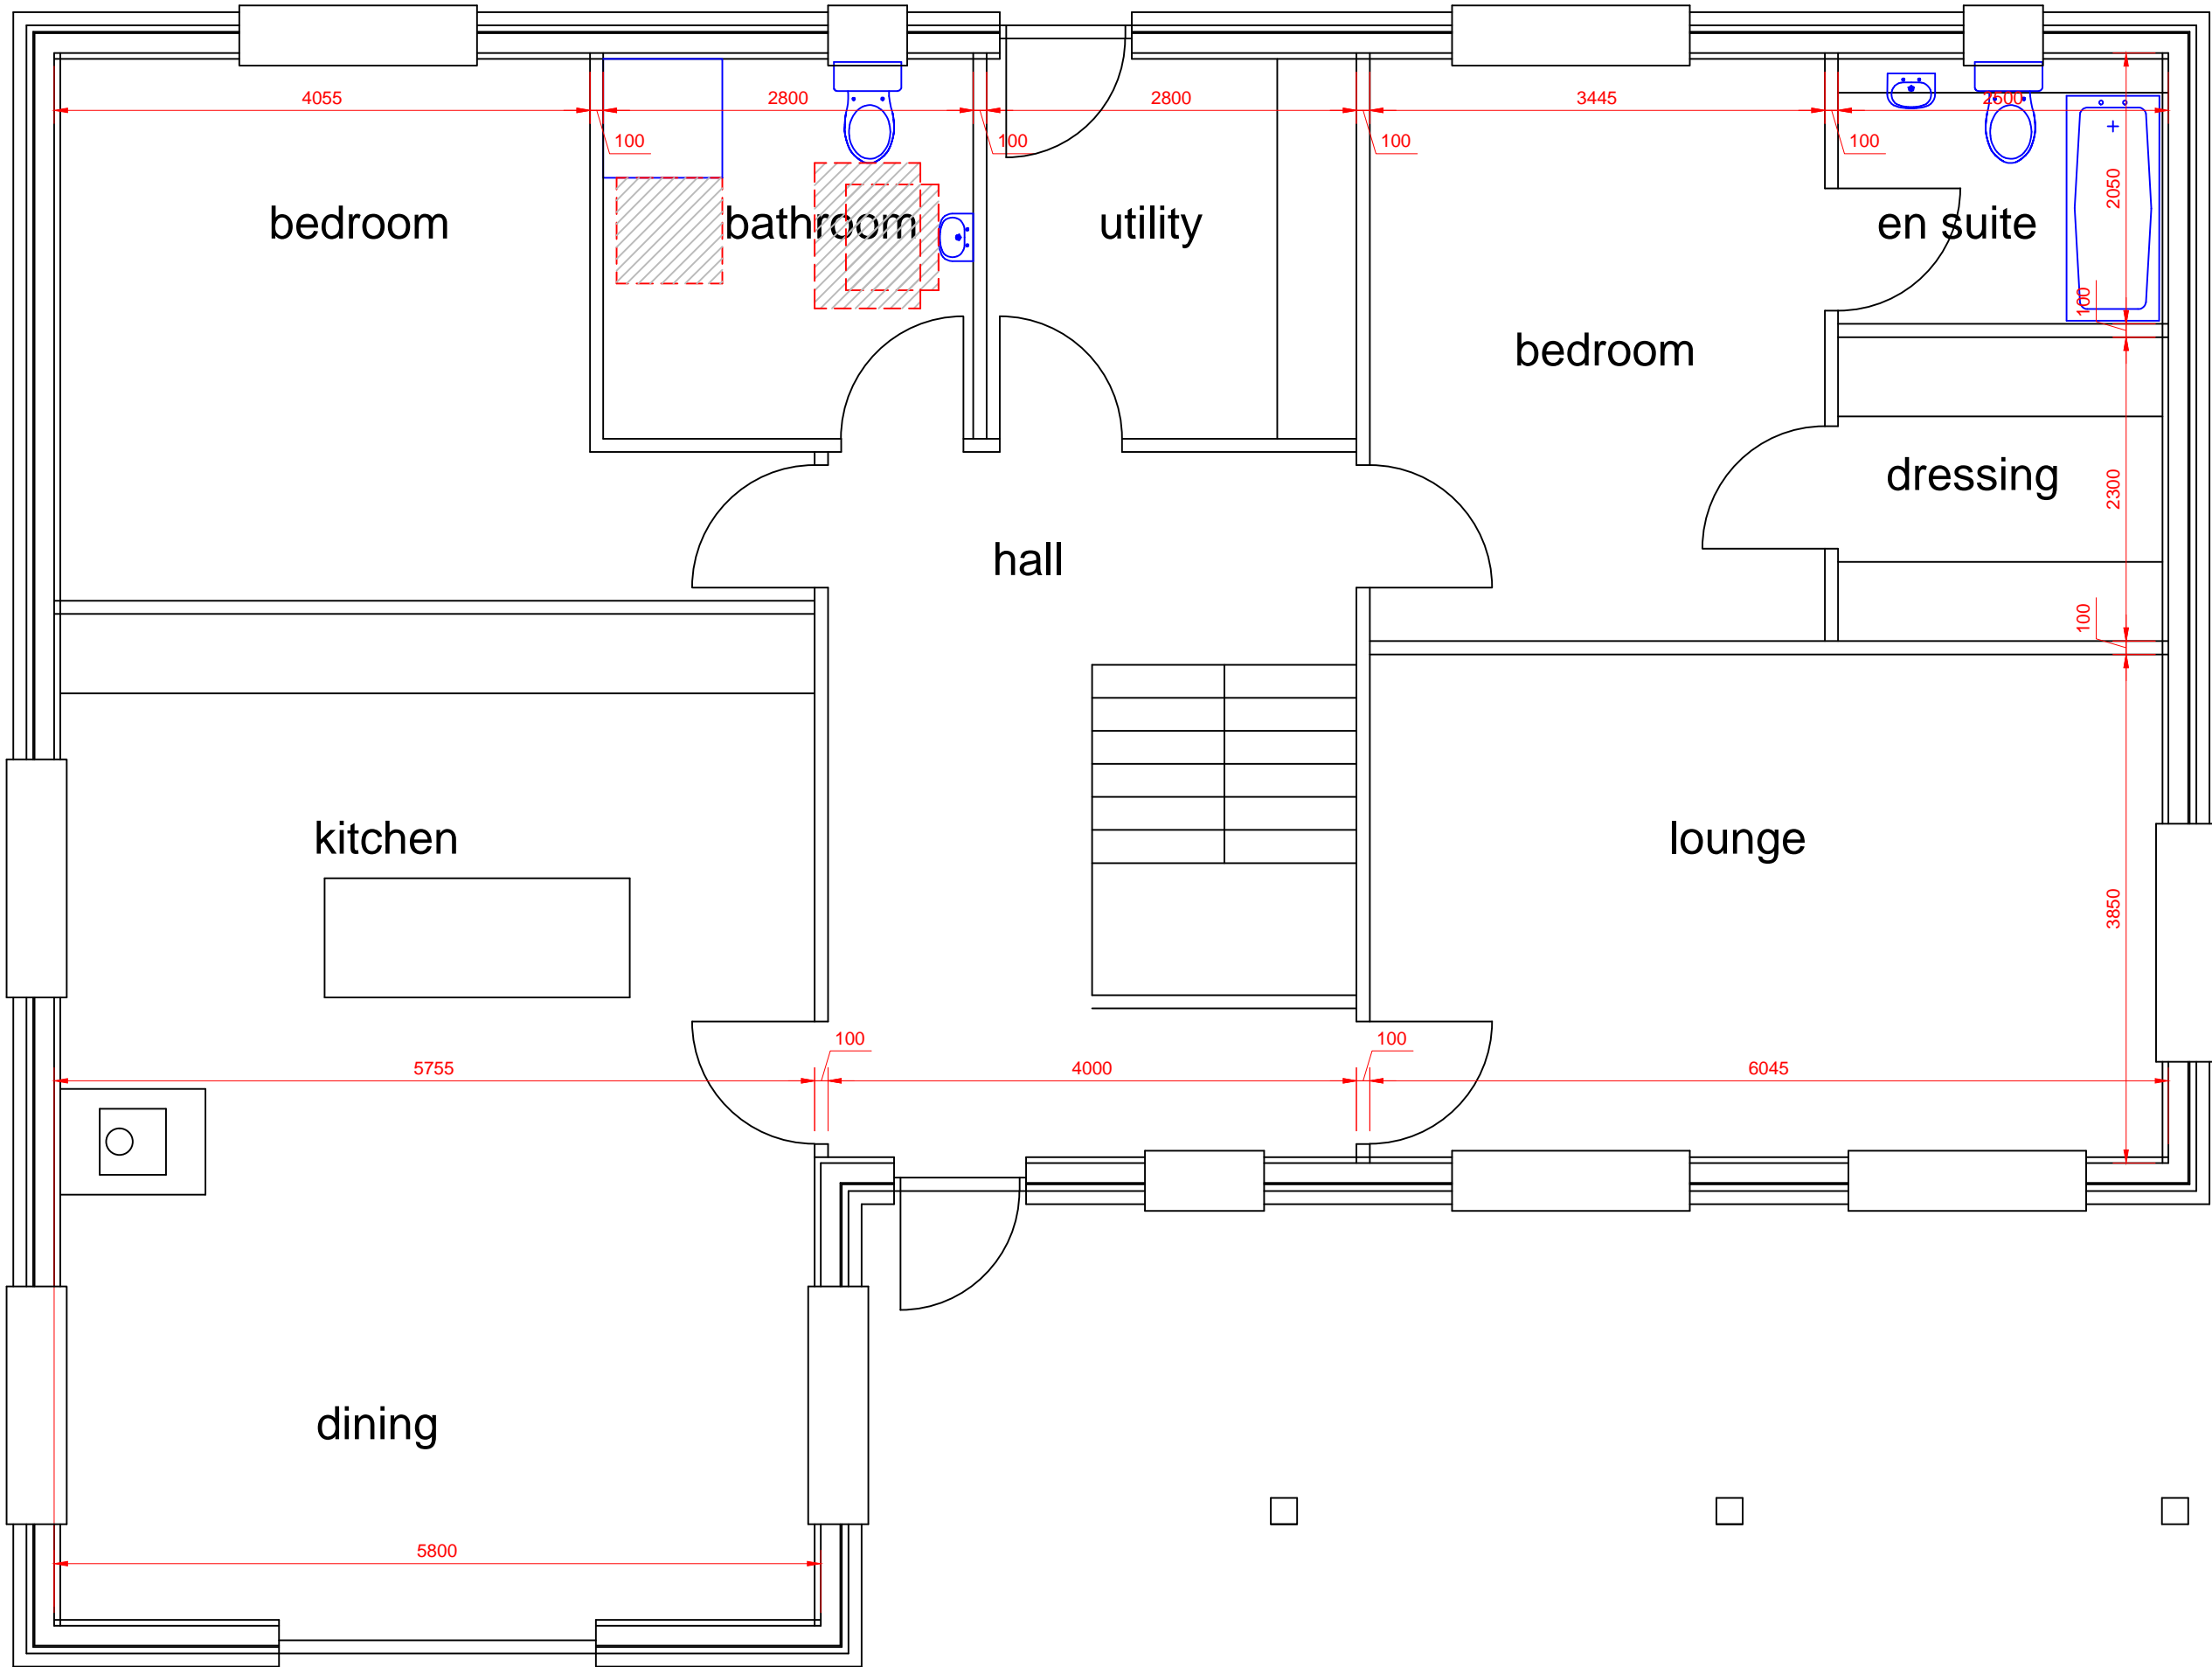


Ground Floor Plan 1:50




North West Elevation 1:100

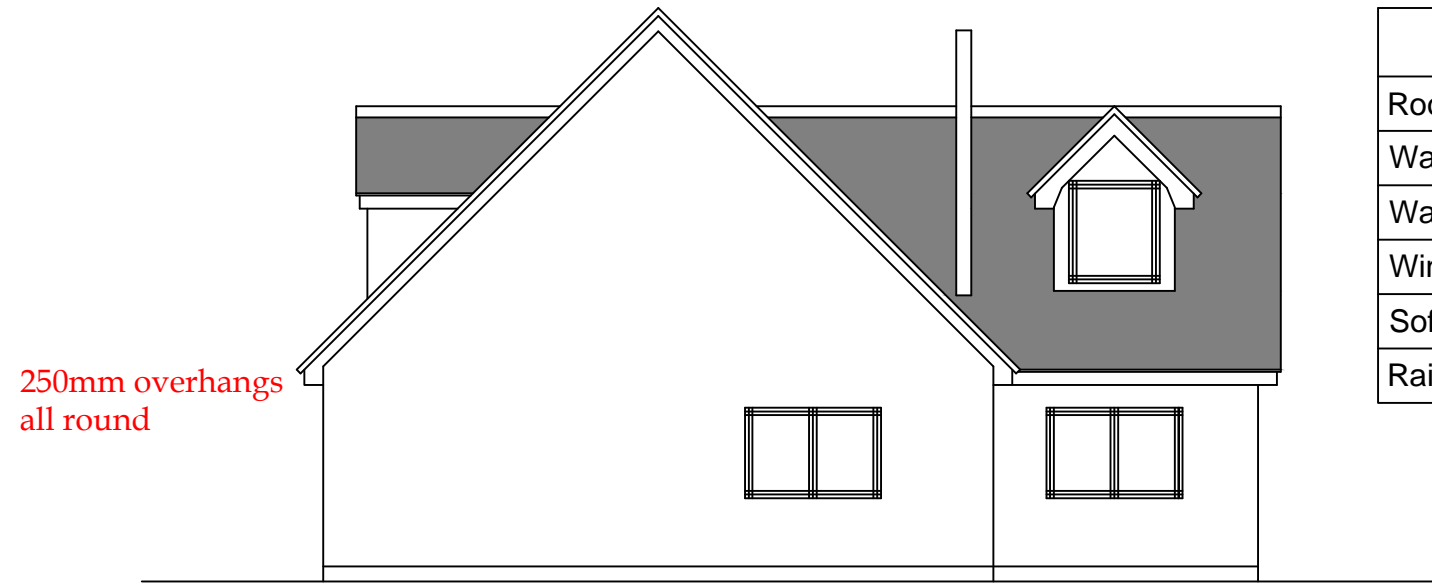


North East Elevation 1:100

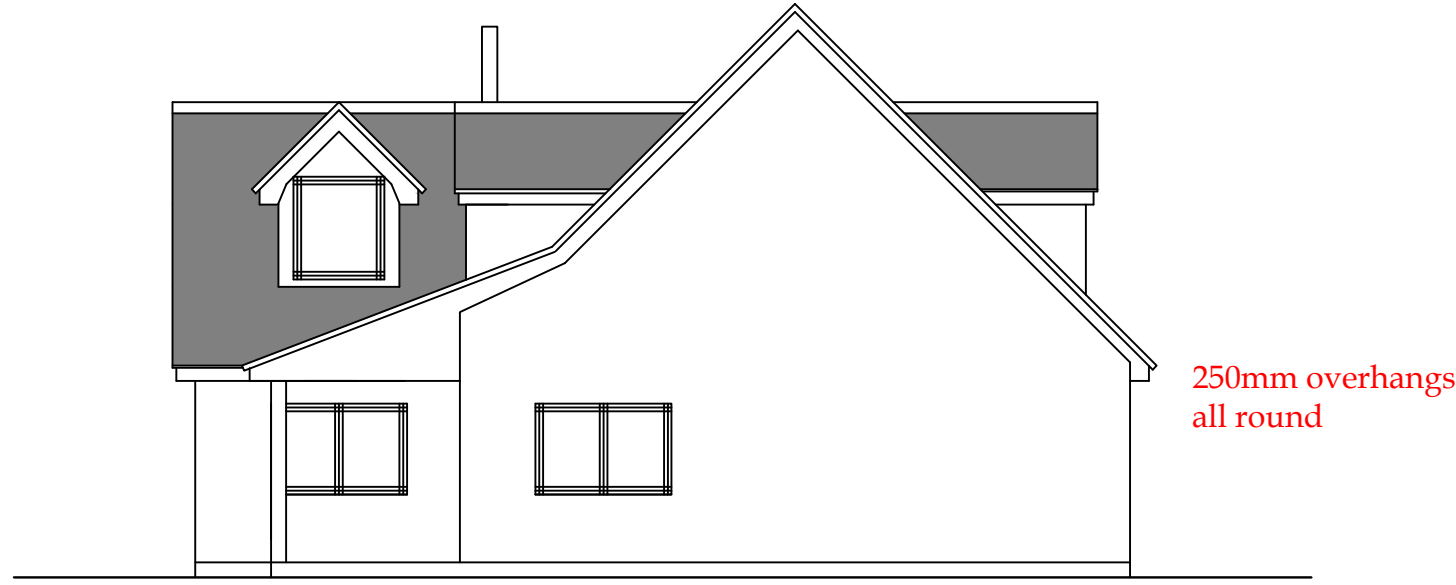

South West Elevation 1:100

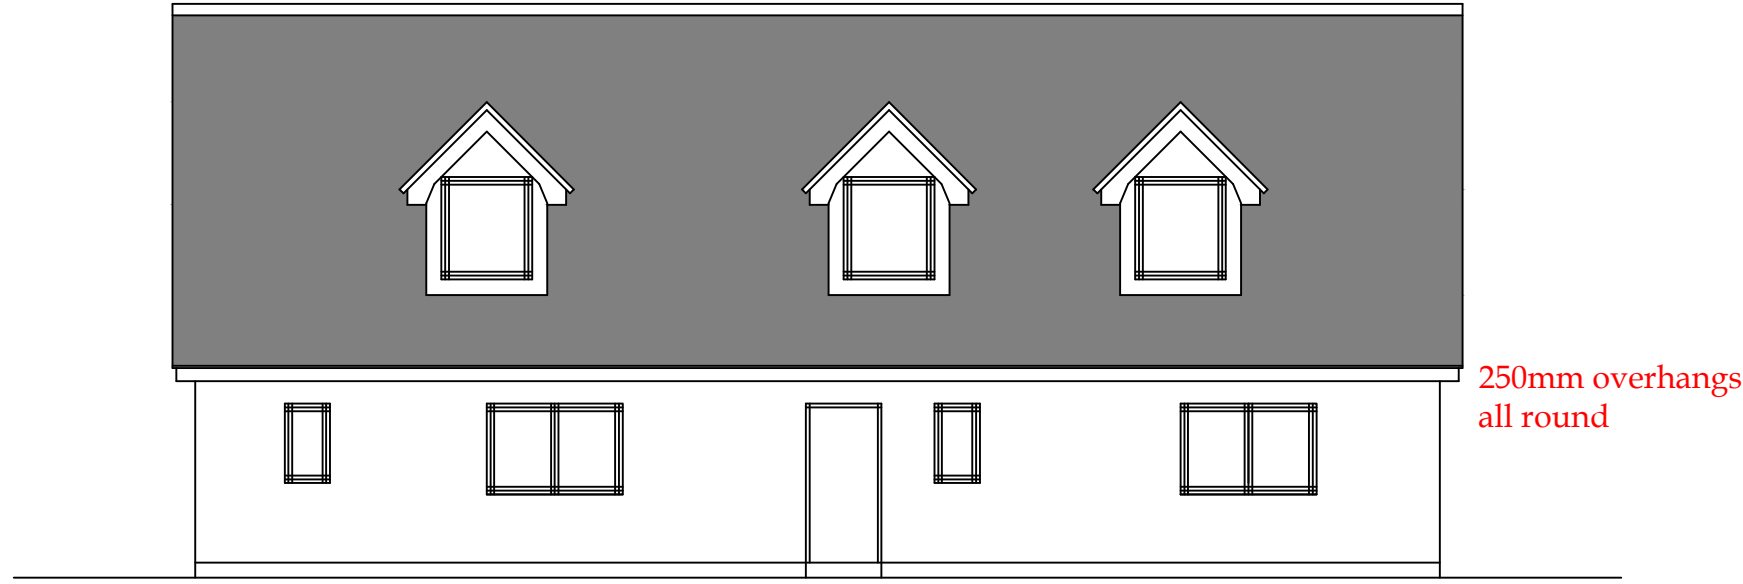

South East Elevation 1:100

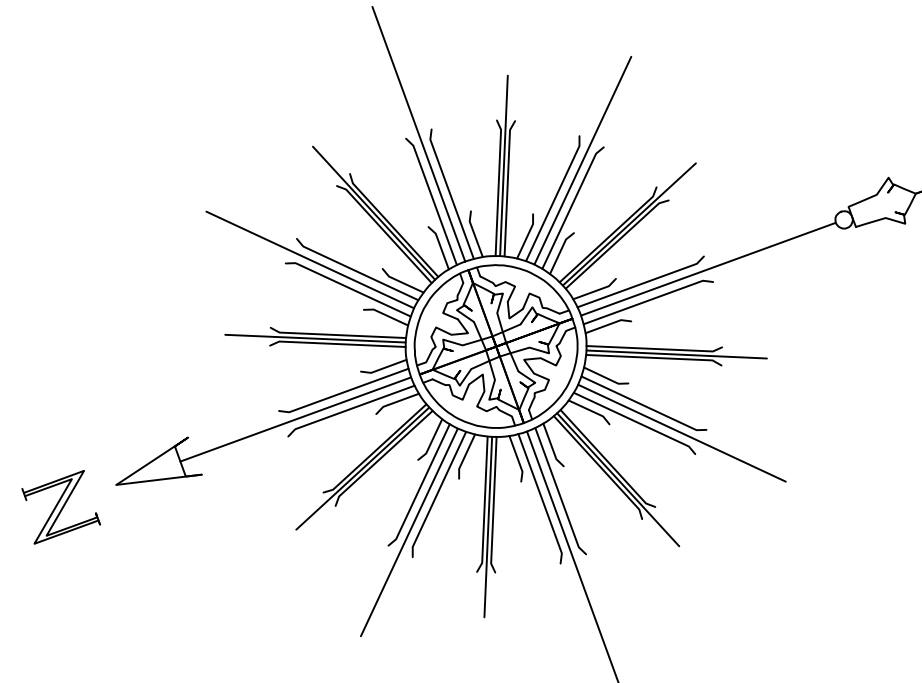

FINISHES SCHEDULE	
Roof	Natural Slate
Walls	White wet dash harl
Walls	Artificial stone quoins to corners
Windows & Doors	White Upvc
Soffit's & Fascia boards	Stained timber 250mm overhangs
Rainwater goods	Galvanised Steel gutters & downpipes



Planning Reference
Building Control Reference

WA MacDonald MCIAT
Architectural Technologist &
Building Design Consultant
Unit 16
Dalcross Industrial Estate
Inverness IV2 7XB

01667 461111
07889 722463 (mob)
e-mail: bill@billmacdonald.co.uk
website: www.billmacdonald.co.uk

client
Mr Archie Maclellan

project
Erection of New House
at Land 175m West of
Calbarian, Invergarry,
PH35 4HN.

Ground Floor Plan,
First Floor Plan &
Elevations

date
04.07.2016

scale
1:50, 1:100

drawn
B MacKenzie

0616.2211.03G