



jt | JORGENSENTURNER



Brondesbury Road,
Kilburn, NW6

£2,095 Per Month



2 1 1 B

Brondesbury Road, Kilburn, NW6

£2,095 Per Month





Summary Description

Modern and lovely two double bedroom flat is available from the 8th of December. This property is located on the 3rd floor of the building offering an open plan modern kitchen, wooden floor throughout, with two double bedrooms that are very similar size, both comes with fitted wardrobes. The property also come with all white goods however the rest of the property is unfurnished. Flat is very bright and warm due to double glazed windows and really good EPC rating B. THIS PROPERTY DOES NOT HAVE PARKING OPTION. There is a wonderful care taker who is looking after the whole block. Amazing location for transport links as Queens Park stations Bakerloo and overground, Kilburn Park station will take you two stop into Euston, West Hampstead Jubilee/ overground/ national rail and Brondesbury stations are just around the corner. Area offers many shops, bars and restaurants around.

Council tax band C, one week's holding deposit required, 5 week's holding deposit required. To arrange a viewing please call Jorgensen Turner Estate agents.


Area Map

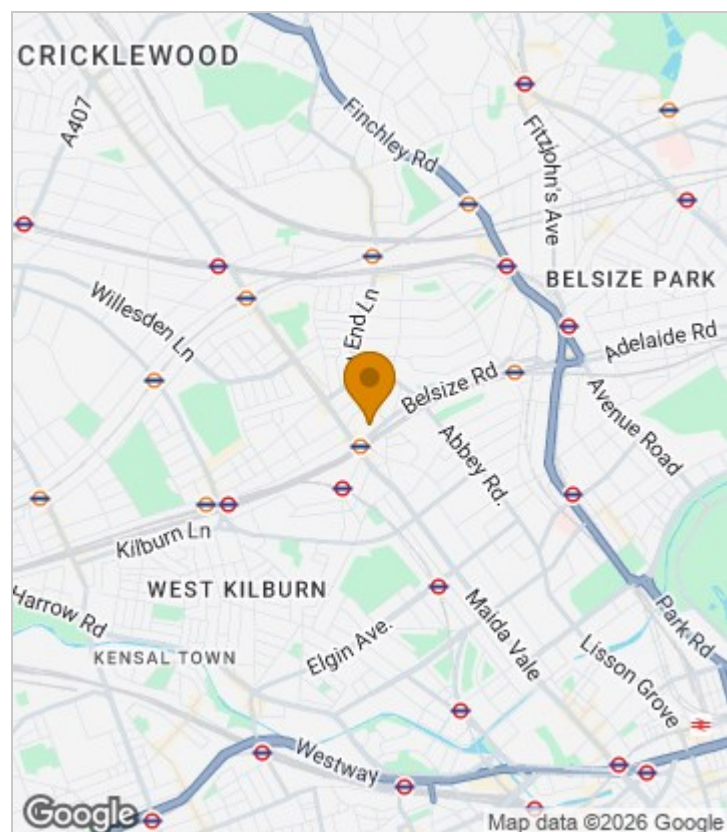

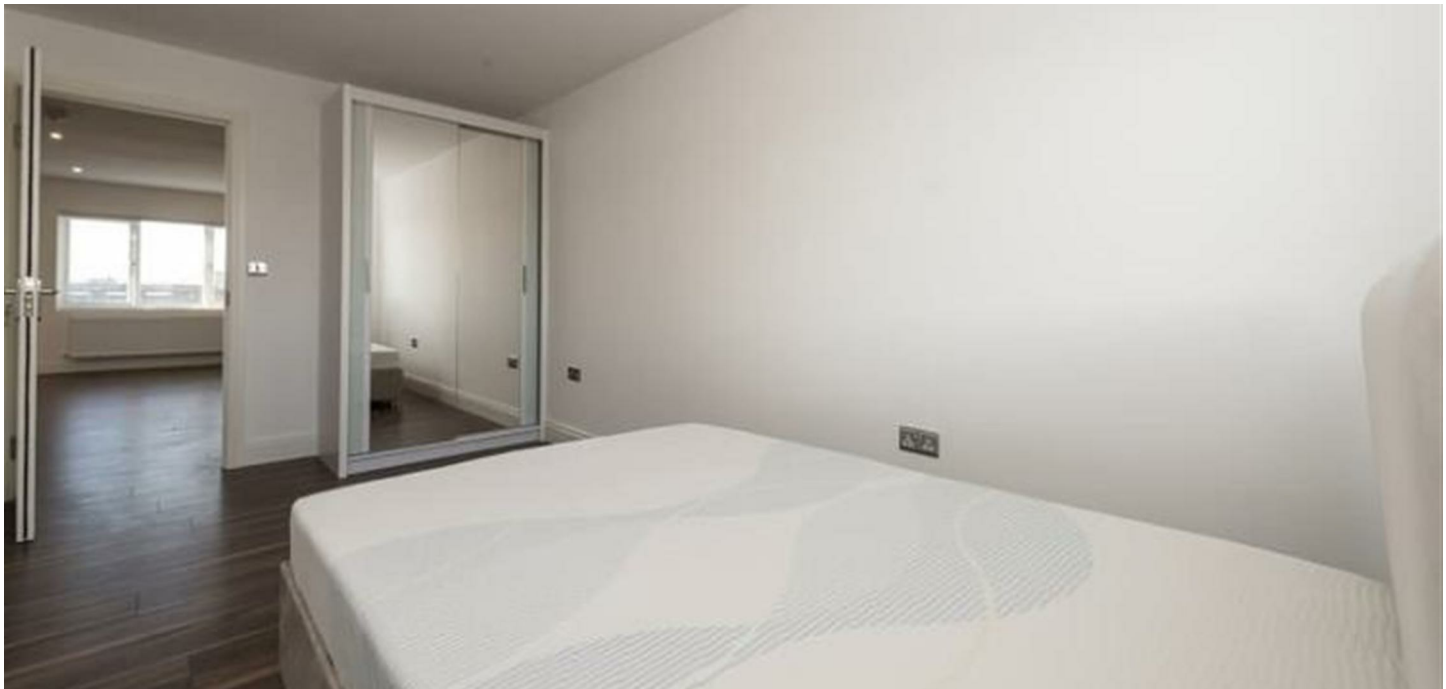

Floor Plan

jorgensenturner
estate agents

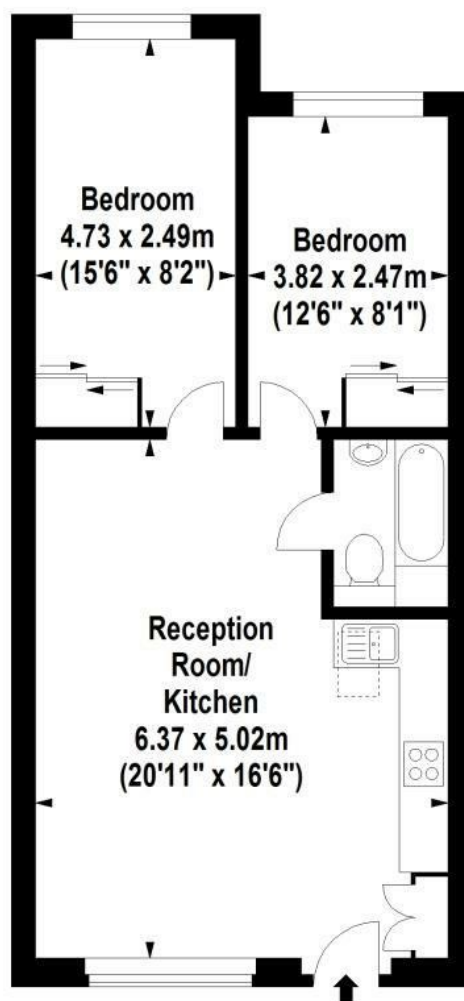

Third Floor

For Identification Purposes Only. Not To Scale. © www.totalvista.uk 2020




Brondesbury Road, NW6

Approx. Gross Internal Area
54.53 Sq M - 587 Sq Ft

TOTALVISTA

Energy Efficiency Graph

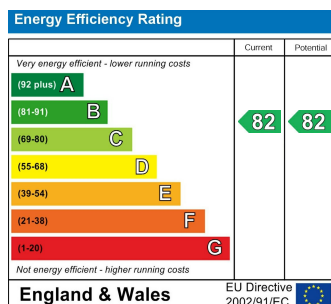

Viewing

Please contact our Lettings QP Office on 0207 604 4040 if you wish to arrange a viewing appointment for this property or require further information.

- Modern Build
- Care Taker
- Fitted Wardrobes
- Unfurnished
- Open Plan Kitchen and Living Room
- Great Transport Links
- Two Double Bedrooms

For further information contact:

Lettings QP, 2a Brondesbury Road, London, NW6 6AS

Tel: 0207 604 4040 Email: info@jorgensenturner.com <https://www.jorgensenturner.com/>

Disclaimer

These particulars, whilst believed to be accurate are set out as a general outline only for guidance and do not constitute any part of an offer or contract. Intending purchasers should not rely on them as statements of representation of fact, but must satisfy themselves by inspection or otherwise as to their accuracy. No person in this firm's employment has the authority to make or give any representation or warranty in respect of the property.