

Brondesbury road, Kilburn,
NW6

£1,400 Per Month



0



1



1



D



Brondesbury road, Kilburn, NW6

£1,400 Per Month



Summary Description

This modern studio is done to a very high standard offering new sage green kitchen that comes with tons of storage, fitted microwave, washing machine and full size fridge freezer. Available from 17th of August.


Other features are modern shower room and separate WC that presents really well, good level of fitted storage in the main room, double glazed windows, new herringbone floor.


Flat comes with two seater sofa and wall bed that carefully been picked to save more space at the property. Wifi is included in rental!

Rent includes internet. Location provides easy access to Queens Park underground and overground stations, 7 min walking to Kilburn Park station, 3min walking to Kilburn high road overground that goes to Euston in 9 minutes. Many shops, bars and restaurants around.


EPC rating D, Council tax band A, one week`s holding deposit required, 5 weeks damage deposit required.

Area Map

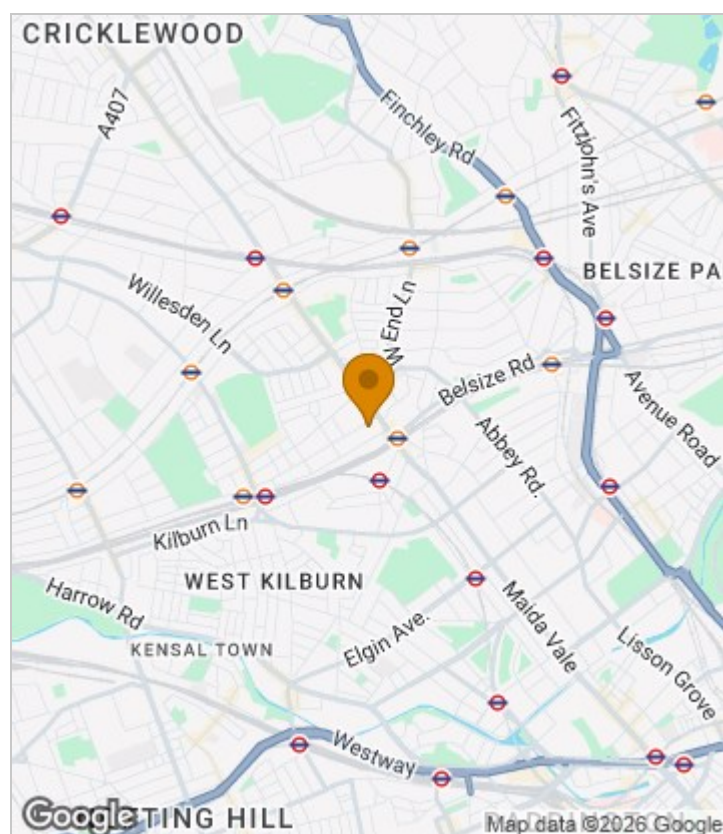

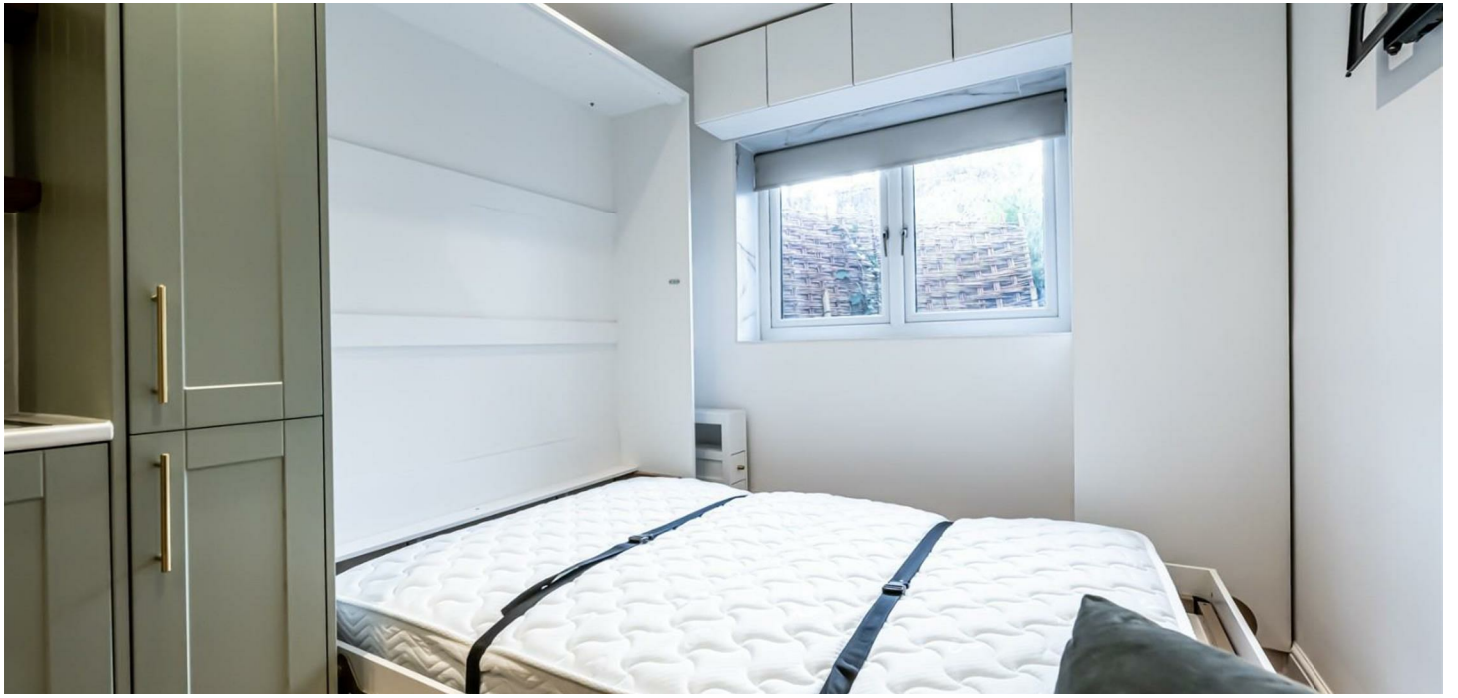

Floor Plan

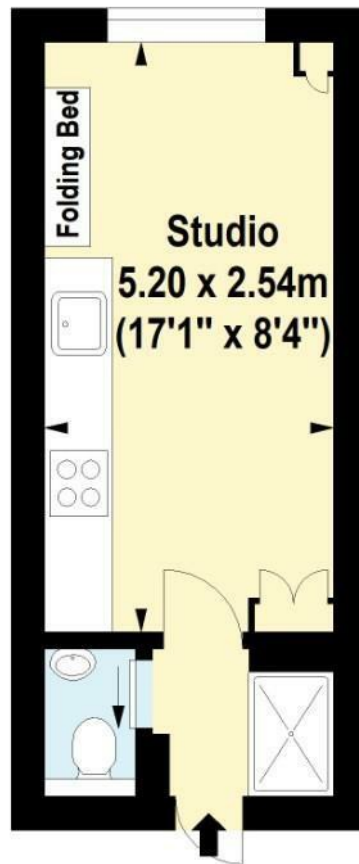

Lower Ground Floor

For Identification Purposes Only. Not To Scale. © www.totalvista.uk 2024




Brondesbury Road, NW6

Approx. Gross Internal Area
17.00 Sq M - 183 Sq Ft



Energy Efficiency Graph

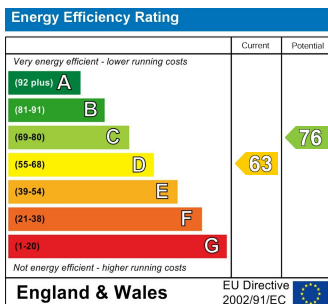

Viewing

Please contact our Lettings QP Office on 0207 604 4040 if you wish to arrange a viewing appointment for this property or require further information.

- Brand new flat
- Good storage
- Wifi included
- High spec
- Great location

For further information contact:

Lettings QP, 2a Brondesbury Road, London, NW6 6AS

Tel: 0207 604 4040 Email: info@jorgensenturner.com <https://www.jorgensenturner.com/>

Disclaimer

These particulars, whilst believed to be accurate are set out as a general outline only for guidance and do not constitute any part of an offer or contract. Intending purchasers should not rely on them as statements of representation of fact, but must satisfy themselves by inspection or otherwise as to their accuracy. No person in this firm's employment has the authority to make or give any representation or warranty in respect of the property.