



jt | JORGENSEN TURNER



**Glengall Road, London,
NW6**

£1,450 Per Month

1 1 0

Glengall Road, London, NW6


£1,450 Per Month




Summary Description

Modern and newly refurbished studio is available from the 5th of February. Amazingly designed studio is located on the top floor, been completely refurbished recently, other benefits are good insulation, a high spec and it's presented in excellent condition. Property comes complete unfurnished and is a bright top floor flat, has a good size bathroom, open plan kitchen with fridge/freezer and washing machine included, wooden floors, really nice style throughout. Conveniently located within walking distance between Queens park Overground, Bakerloo line and Kilburn Station, Jubilee Line which will provide easy access to central London. Street parking available on the road. EPC rating C, council tax band C, one week's holding deposit required, 5 weeks damage deposit required.

Area Map

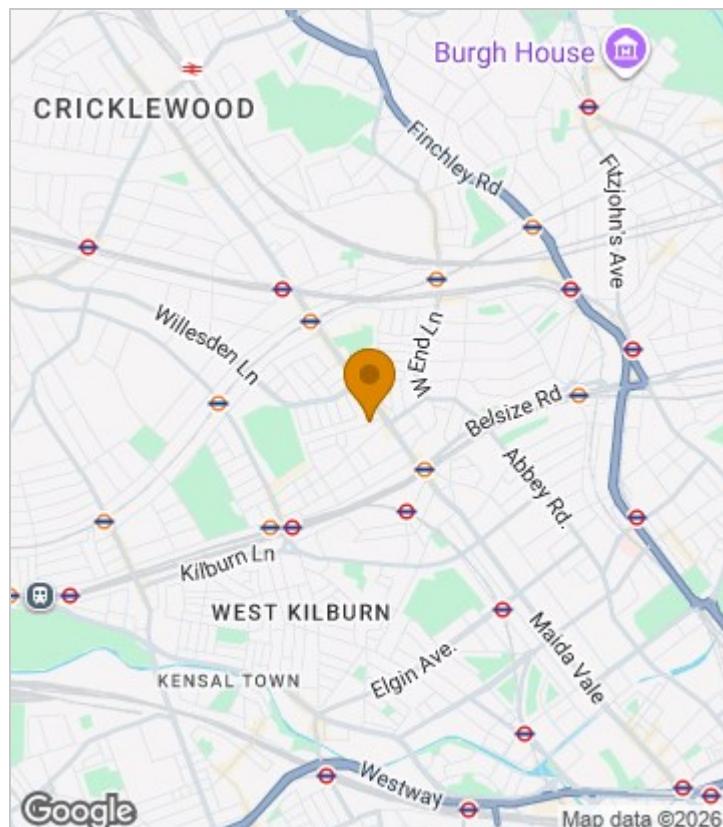

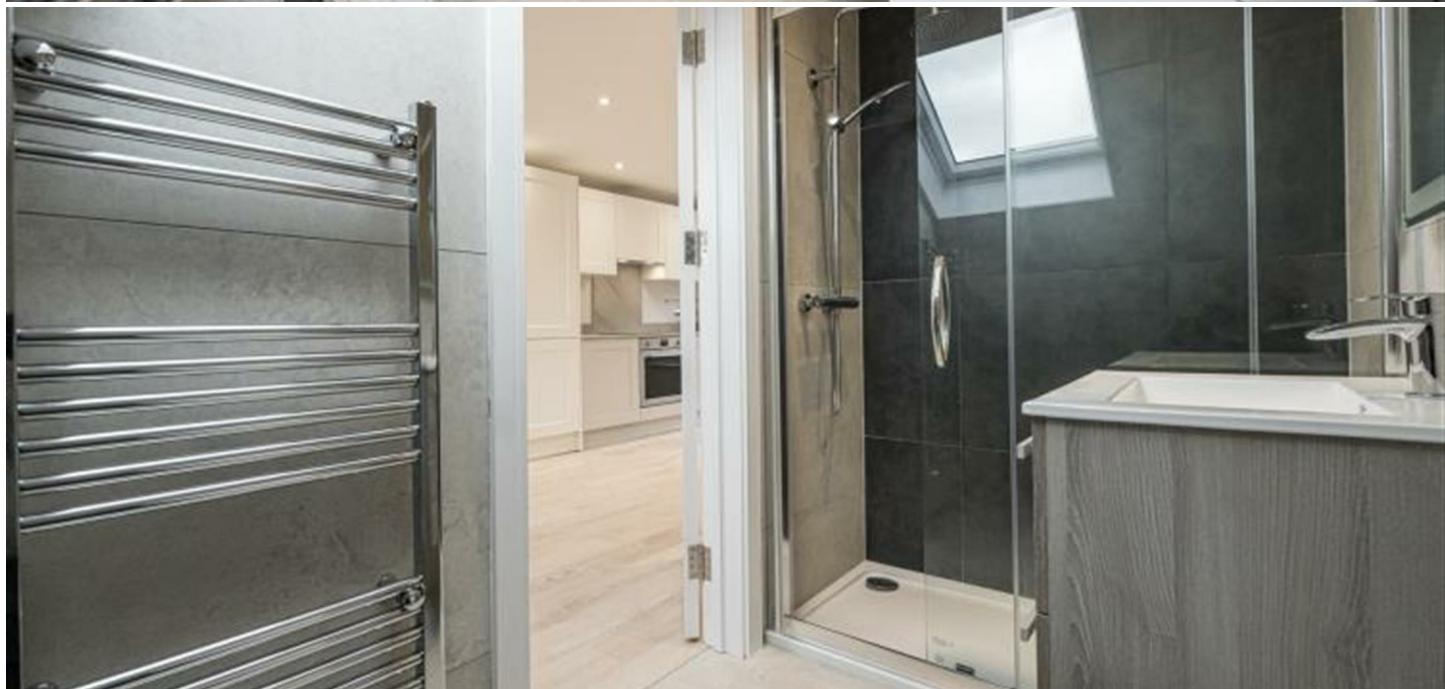

Floor Plan

jorgensenturner
estate agents



Third Floor




For Identification Purposes Only. Not To Scale. © www.totalvista.uk 2023

Glengall Road, NW6

Approx. Gross Internal Area
22.76 Sq M - 245 Sq Ft

 TOTAL VISTA

Energy Efficiency Graph

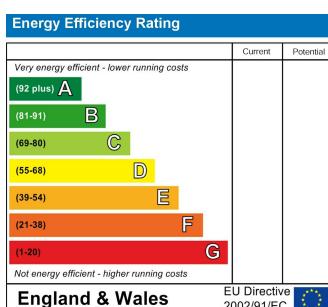

Viewing

Please contact our Lettings QP Office on 0207 604 4040 if you wish to arrange a viewing appointment for this property or require further information.

- Bright Studio flat

For further information contact:

Lettings QP, 2a Brondesbury Road, London, NW6 6AS

Tel: 0207 604 4040 Email: info@jorgensenturner.com <https://www.jorgensenturner.com/>

Disclaimer

These particulars, whilst believed to be accurate are set out as a general outline only for guidance and do not constitute any part of an offer or contract. Intending purchasers should not rely on them as statements of representation of fact, but must satisfy themselves by inspection or otherwise as to their accuracy. No person in this firm's employment has the authority to make or give any representation or warranty in respect of the property.

