



Boscombe Road,
Shepherds Bush, W12

£675,000



Boscombe Road, Shepherds Bush, W12

£675,000




Summary Description


Boscombe Road, W12. Set on this handsome Victorian building is offered this impressive split level three bedroom, three bathroom apartment. The apartment is set over the second and third floor and comprises: open plan kitchen reception room spanning across the width of the building, generous double bedroom in the middle and two further bedrooms with en-suite shower rooms.

Boscombe Road is a prime residential roads enabling easy access to all the amenities on offer in Shepherd's Bush or Hammersmith. Amenities wise there's a number of independent, shops, cafes, bars on the Uxbridge Road. The location has fantastic transport links with the Hammersmith and City Line on Goldhawk Road and the Central Line station at Shepherds Bush. There is also the Overground station at Shepherds Bush. For recreational use the lovely open spaces of Ravenscourt Park are only a short walk away.

Share of Freehold. Hammersmith and Fulham. Council Tax Band D.

Area Map

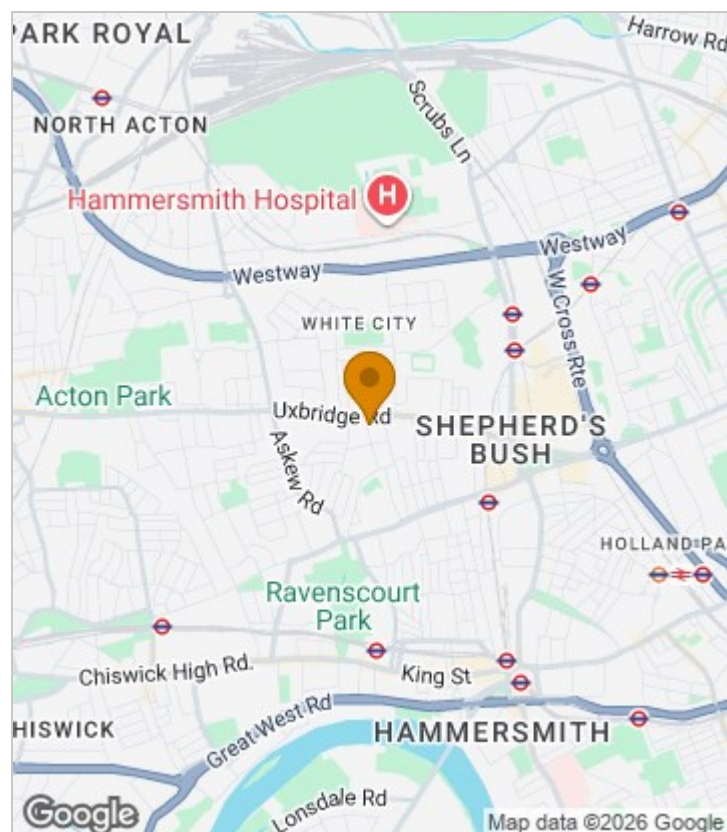

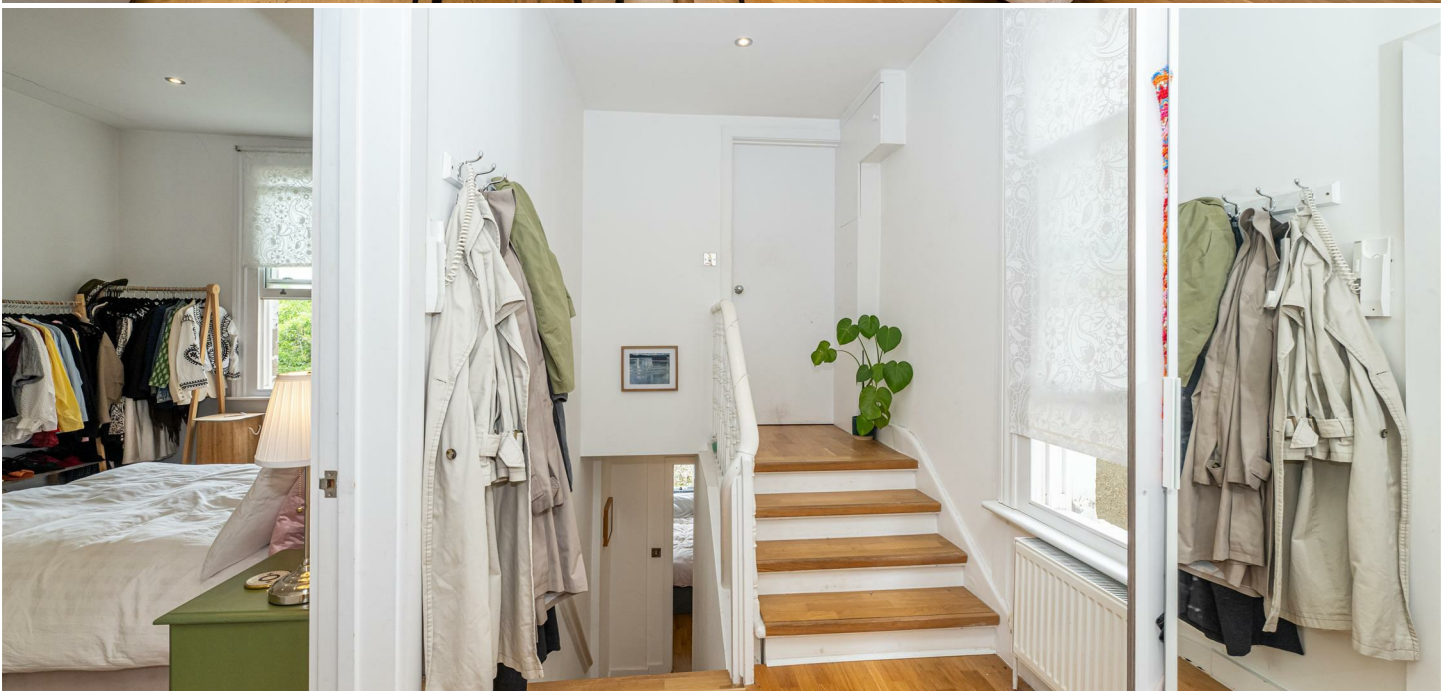

Floor Plan



For Identification Purposes Only. Not To Scale. © www.totalvista.uk 2026




Boscombe Road, W12

Approx. Gross Internal Area
76.83 Sq M - 827 Sq Ft



Energy Efficiency Graph

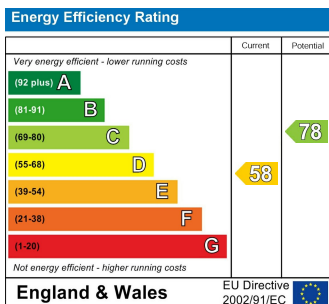

Viewing

Please contact our Sales SB Office on 0208 740 8740 if you wish to arrange a viewing appointment for this property or require further information.

- TOP FLOOR FLAT
- TWO EN-SUITE SHOWER ROOMS
- SPLIT LEVEL
- DESIRABLE RESIDENTIAL ROAD
- THREE BEDROOMS
- WOOD FLOORING
- CHAIN FREE
- SHARE OF FREEHOLD ROAD

For further information contact:

Sales SB, 234 Uxbridge Road, Shepherds Bush, London, W12 7JD

Tel: 0208 740 8740 Email: enquiries@jorgensenturner.com

<https://www.jorgensenturner.com/>

Disclaimer

These particulars, whilst believed to be accurate are set out as a general outline only for guidance and do not constitute any part of an offer or contract. Intending purchasers should not rely on them as statements of representation of fact, but must satisfy themselves by inspection or otherwise as to their accuracy. No person in this firm's employment has the authority to make or give any representation or warranty in respect of the property.