




Uxbridge Road, Shepherds
Bush, W12

£1,550 Per Month

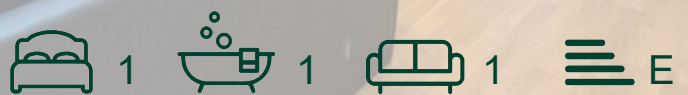

Uxbridge Road, Shepherds Bush, W12

£1,550 Per Month




Summary Description


**** NEW TO THE MARKET**** One bedroom flat with roof terrace over looking Shepherds Bush Green. Well presented throughout, with a modern bathroom, offered furnished and available 14th May 2025

Council Tax Band B—Hammersmith & Fulham.


Deposit: One weeks' rent to reserve, with a security deposit of either 5 weeks' rent (for properties under £50,000pa) or 6 weeks' rent (for those over £50,000pa).

Area Map

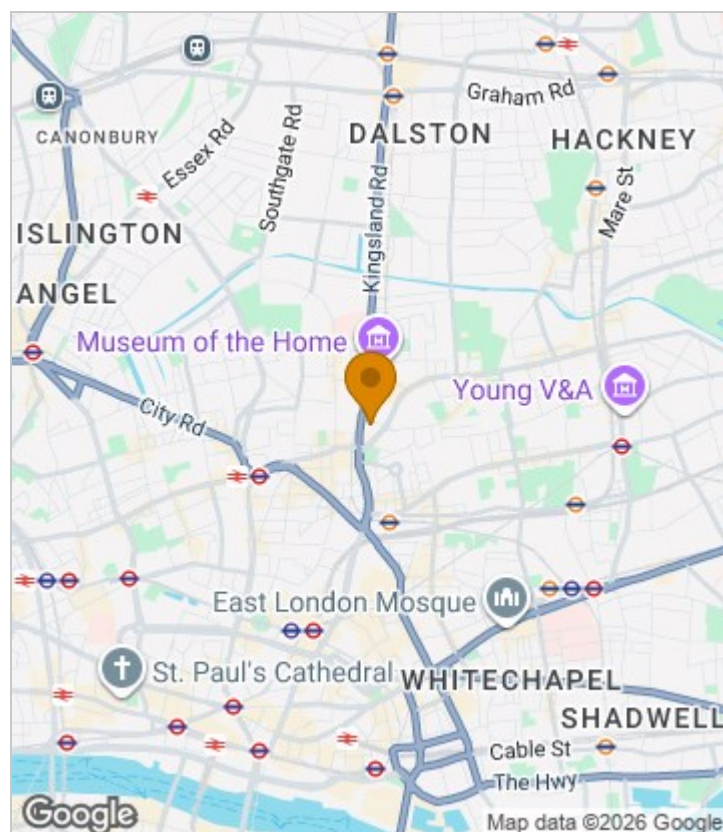

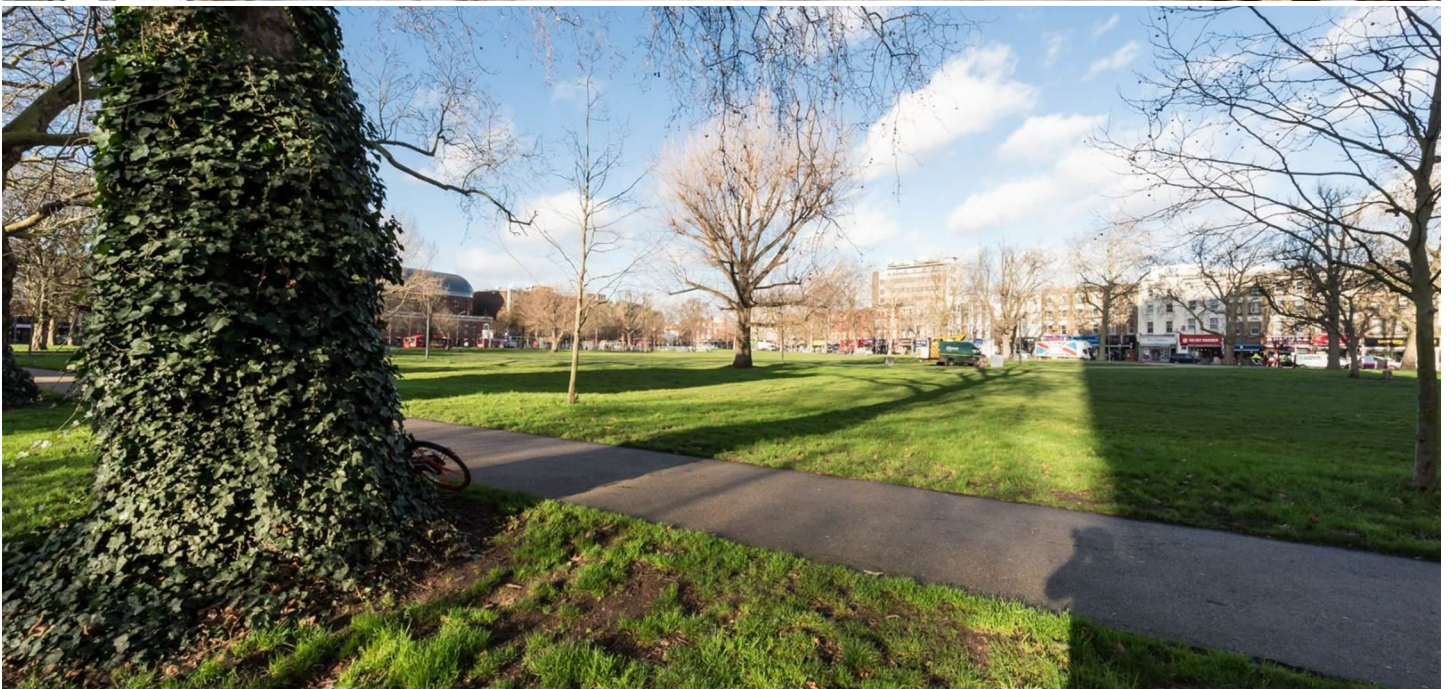

Floor Plan

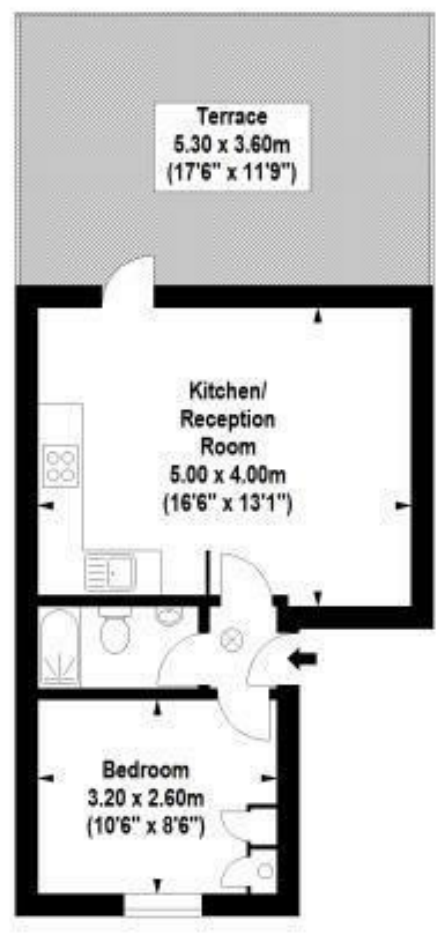

First Floor


Keys ;
 = Fire Alarm

For Identification Purposes Only. Not To Scale. © www.totalvista.uk 2017




Uxbridge Road, W12

Approx. Gross Internal Area
 32.33 Sq M - 348 Sq Ft

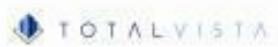

Energy Efficiency Graph

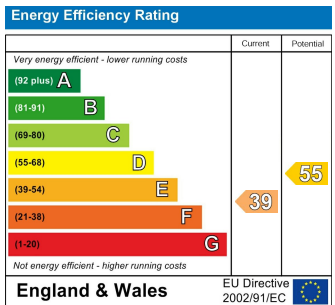

Viewing

Please contact our Lettings SB Office on 0208 740 8740 if you wish to arrange a viewing appointment for this property or require further information.

- ONE BEDROOM FLAT
- SOUTH FACING ROOF TERRACE
- PART FURNISHED
- MOMENTS FROM CENTRAL LINE TUBE
- DOUBLE GLAZED WINDOWS
- CLOSE TO WESTFIELD WHITE CITY
- AVAILABLE 14TH MAY 2025

For further information contact:

Lettings SB, 234 Uxbridge Road, Shepherds Bush, London, W12 7JD

Tel: 0208 740 8740 Email: enquiries@jorgensenturner.com

<https://www.jorgensenturner.com/>

Disclaimer

These particulars, whilst believed to be accurate are set out as a general outline only for guidance and do not constitute any part of an offer or contract. Intending purchasers should not rely on them as statements of representation of fact, but must satisfy themselves by inspection or otherwise as to their accuracy. No person in this firms employment has the authority to make or give any representation or warranty in respect of the property.