




J | JORGENSENTURNER



Bolingbroke Road, Brook
Green, W14

£2,950 Per Month

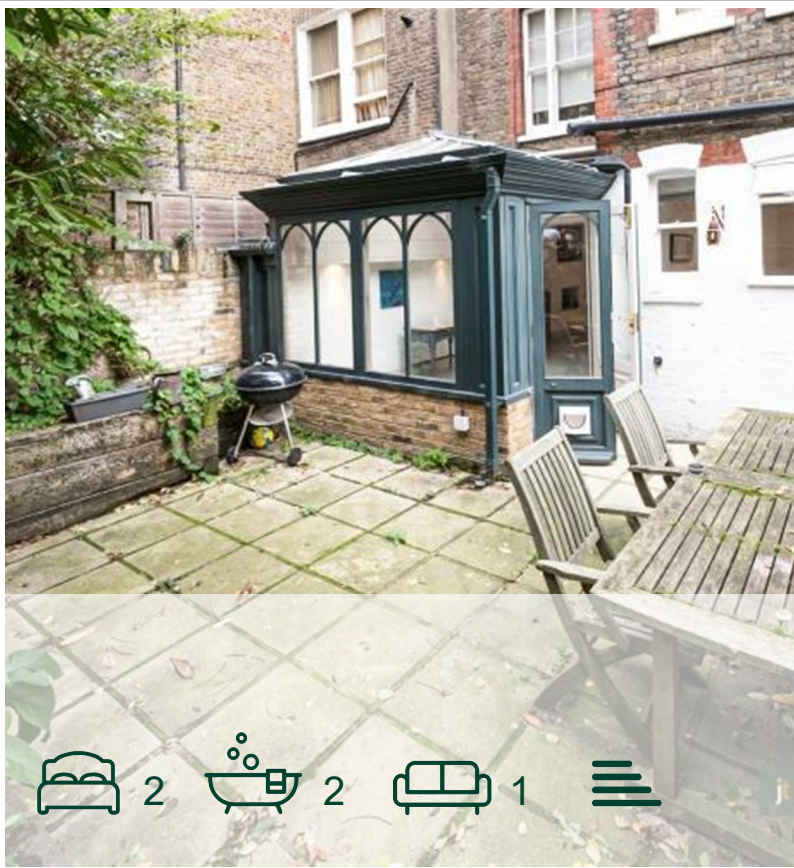

2 2 1

Bolingbroke Road, Brook Green, W14

£2,950 Per Month




Summary Description


****NEW TO THE MARKET**** Jorgensen Turner estate agents Shepherd's Bush are delighted to offer a truly gorgeous two double bedroom two-bathroom apartment. . This outstanding flat offers a beautiful open plan kitchen/dinner leading onto the reception room with direct access to a beautiful private garden. Additional benefits include a main bedroom with abundance of built-in storage and en-suite bathroom; second double bedroom with built-in storage and a second luxurious shower room. Available immediately on a part-furnished basis.

Council Tax Band: E - H&F


Deposit: A holding deposit of 1 weeks rent will be required to secure the property and a Security deposit of 5 weeks rent (for rents under £50,000 pa) or 6 weeks (for rents over £50,000 pa)

Area Map

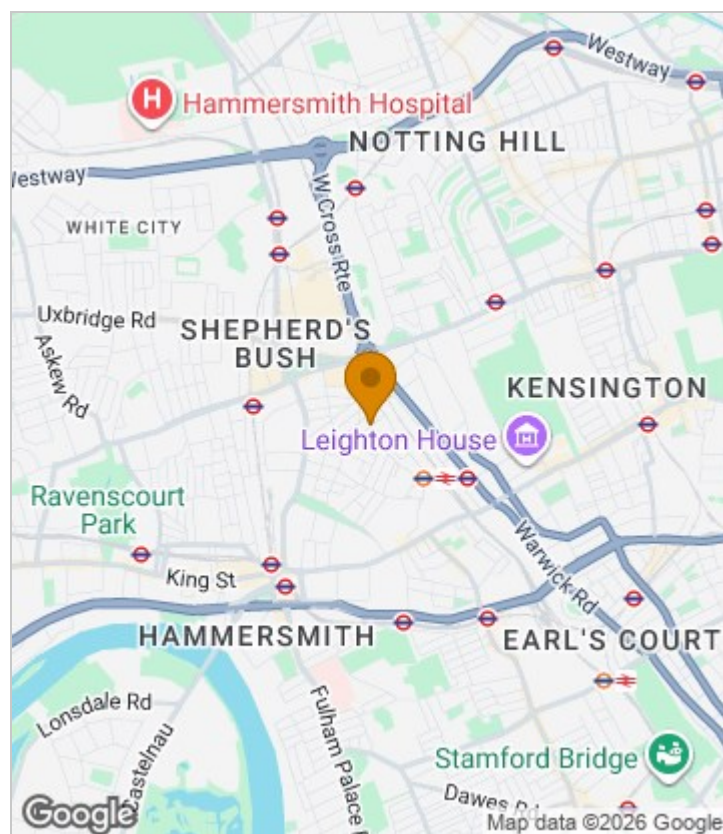

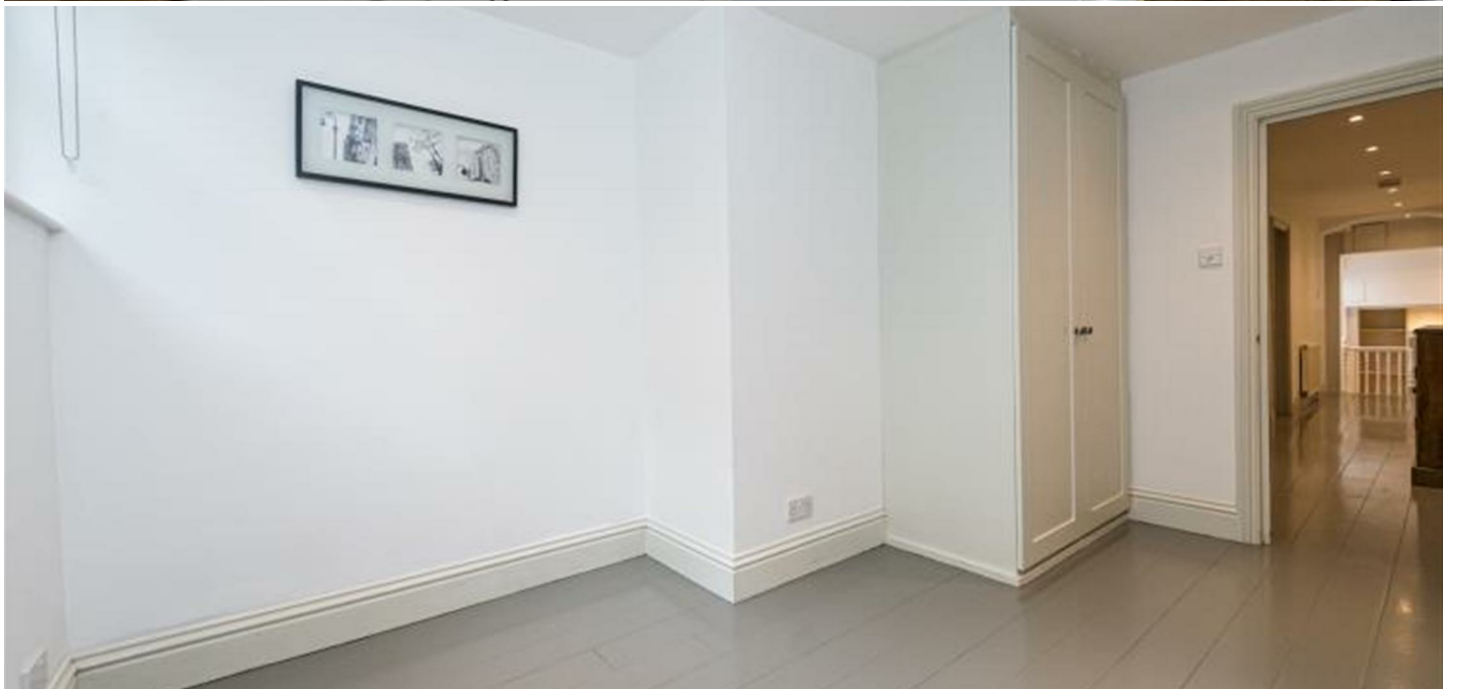

Floor Plan

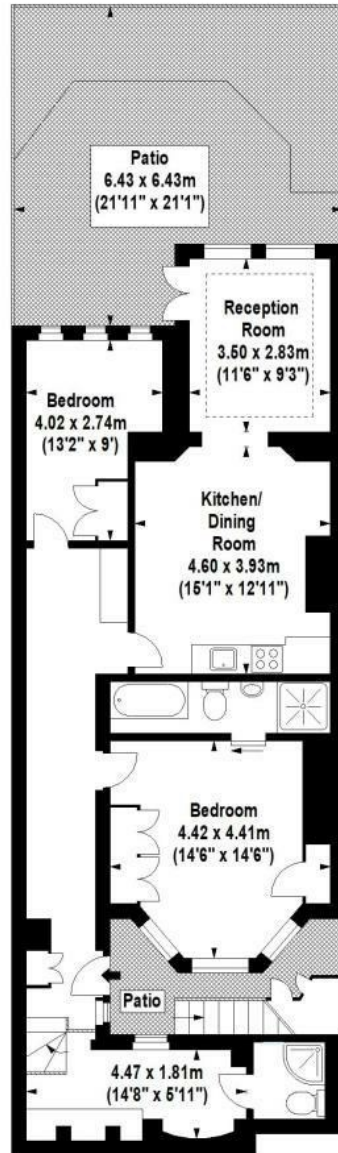

Lower Ground Floor



For Identification Purposes Only. Not To Scale. © www.totalvista.uk 2022

Bolingbroke Road, W14

Approx. Gross Internal Area
92.06 Sq M - 991 Sq Ft



Energy Efficiency Graph



Viewing

Please contact our Lettings SB Office on 0208 740 8740 if you wish to arrange a viewing appointment for this property or require further information.

- Two bedroom maisonette
- Abundance of storage
- Wooden floors throughout
- Bright and airy reception room
- Located in the heart of Brook Green
- Two bathrooms (one en-suite)
- Beautiful private garden
- Modern kitchen with spacious dining area
- Available immediately

For further information contact:

Lettings SB, 234 Uxbridge Road, Shepherds Bush, London, W12 7JD

Tel: 0208 740 8740 Email: enquiries@jorgensenturner.com

<https://www.jorgensenturner.com/>

Disclaimer

These particulars, whilst believed to be accurate are set out as a general outline only for guidance and do not constitute any part of an offer or contract. Intending purchasers should not rely on them as statements of representation of fact, but must satisfy themselves by inspection or otherwise as to their accuracy. No person in this firm's employment has the authority to make or give any representation or warranty in respect of the property.