



Galloway Road Shepherds
Bush London, W12

£3,600 Per Month



Galloway Road Shepherds Bush London, W12

£3,600 Per Month




Summary Description


****NEW TO THE MARKET**** Jorgensen Turner are pleased to offer this wonderful three double bedroom, two bathroom house with double reception room a extra study room and large private garden. This wonderful family home is in the sought after "Groves" area of Shepherds Bush. Available early 20th August 2025

The location offers ultra-convenience for all the shops, bars and restaurants on the Uxbridge Road, the Westfield shopping centre, John Lewis and the infamous Soho House members club. The location is extremely well served transport wise with the Hammersmith and City and Central Line tubes, Shepherds Bush Overground station and numerous bus routes in to Central London.

Deposit: A holding deposit of 1 weeks rent will be required to secure the property and a Security deposit of 5 weeks rent (for rents under £50,000 pa) or 6 weeks (for rents over £50,000 pa)

Area Map

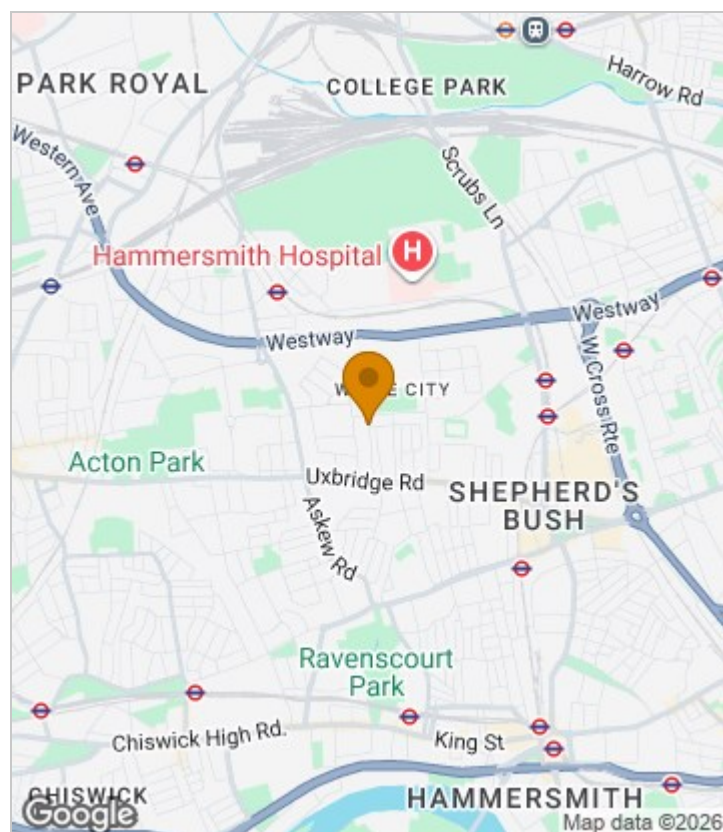

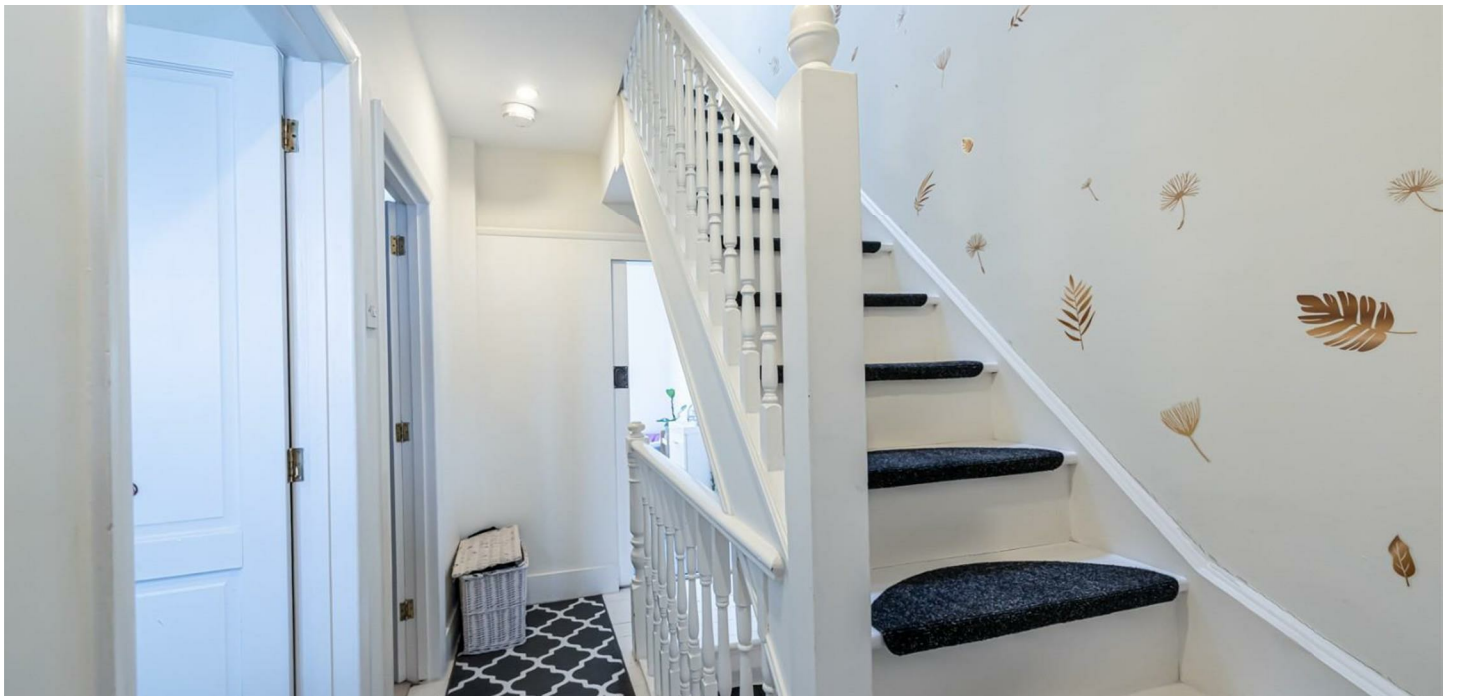

Floor Plan



For Identification Purposes Only. Not To Scale. © www.totalvista.uk 2025




Galloway Road, W12

Approx. Gross Internal Area
97.73 Sq M - 1052 Sq Ft



Energy Efficiency Graph

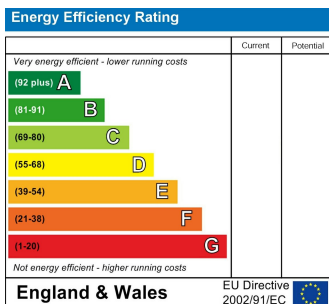

Viewing

Please contact our Lettings SB Office on 0208 740 8740 if you wish to arrange a viewing appointment for this property or require further information.

- Three double bedroom House
- Large private garden
- Available 20th August 2025
- Two bathrooms
- extra study room
- Part furnished
- Perfect family home

For further information contact:

Lettings SB, 234 Uxbridge Road, Shepherds Bush, London, W12 7JD

Tel: 0208 740 8740 Email: enquiries@jorgensenturner.com

<https://www.jorgensenturner.com/>

Disclaimer

These particulars, whilst believed to be accurate are set out as a general outline only for guidance and do not constitute any part of an offer or contract. Intending purchasers should not rely on them as statements of representation of fact, but must satisfy themselves by inspection or otherwise as to their accuracy. No person in this firm's employment has the authority to make or give any representation or warranty in respect of the property.