



Jorgensen
Turner

Sales, Lettings & Property Management



Lanark Mansions,
Shepherds Bush, W12

£3,900 Per Month



4



1



1



Lanark Mansions, Shepherds Bush, W12

£3,900 Per Month




Summary Description


*** NEWLY RENOVATED *** Jorgensen Turner estate agents are pleased to offer this conveniently located four double bedroom flat. The property is located in the heart of Shepherds Bush within couple of minutes walk from Shepherds Bush and Goldhawk Road tube stations. This unusually spacious apartment offers four double bedrooms and a substantial reception room. Additional benefits include a modern kitchen, contemporary bathroom and abundance of storage space. The flat is available now on a furnished basis.

Council Tax Band: E - H&F

Deposit: A holding deposit of 1 weeks rent will be required to secure the property and a Security deposit of 5 weeks rent (for rents under £50,000 pa) or 6 weeks (for rents over £50,000 pa)


Area Map

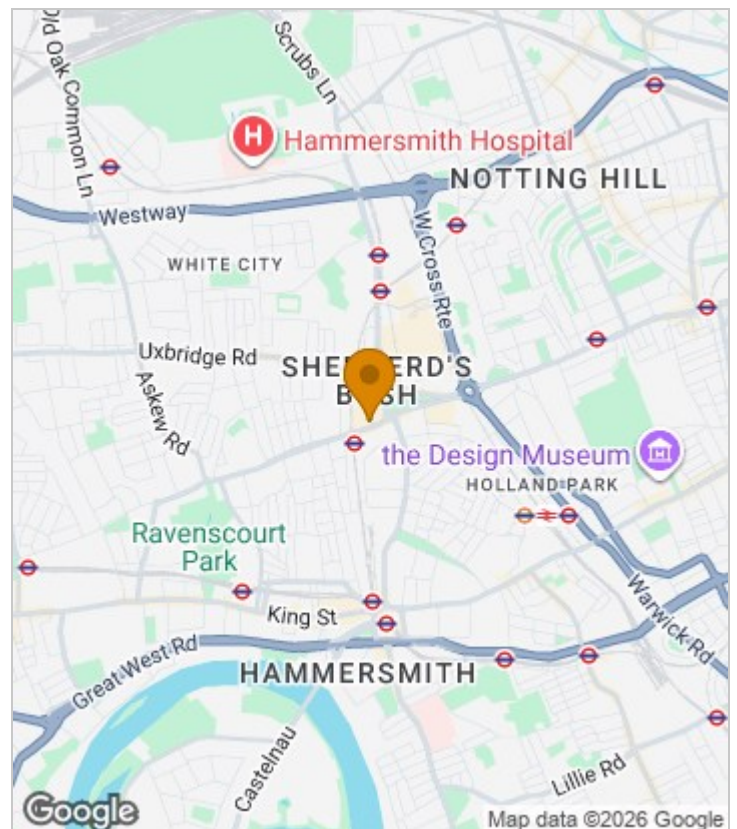

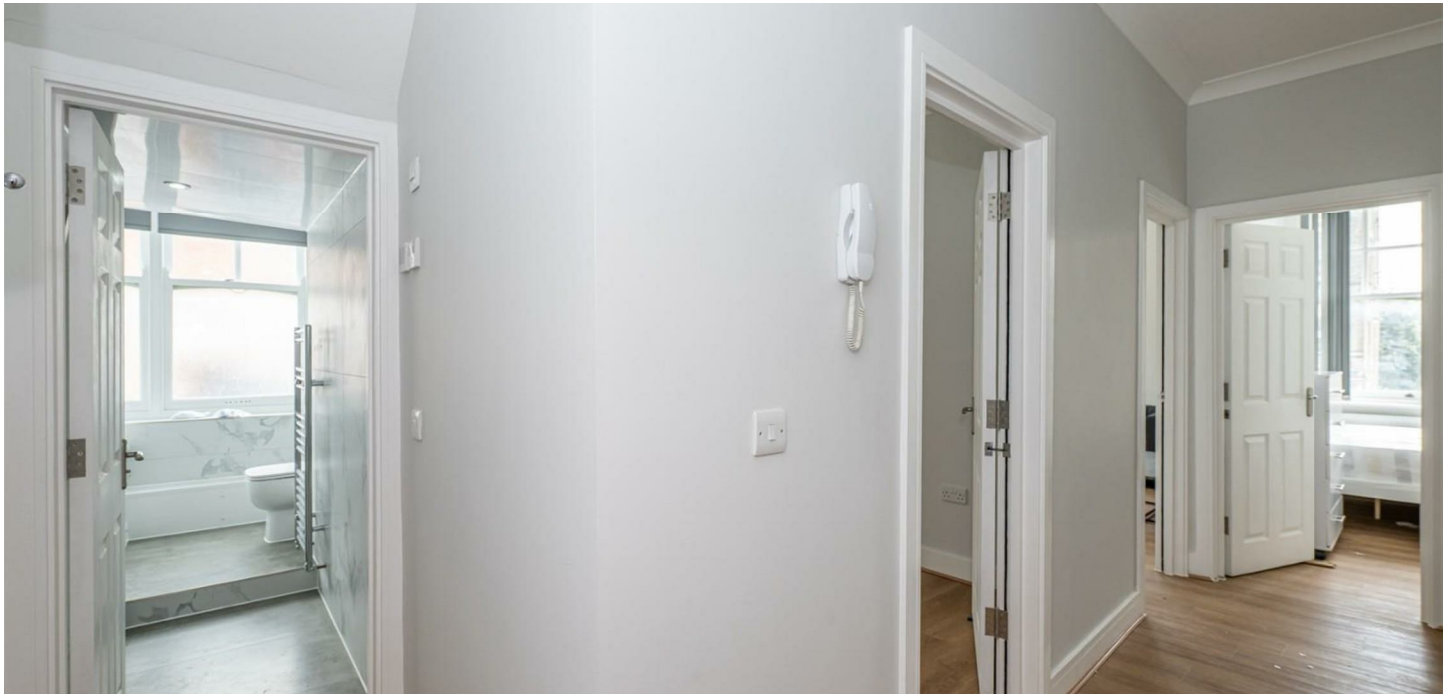

Floor Plan

jorgensenturner
estate agents

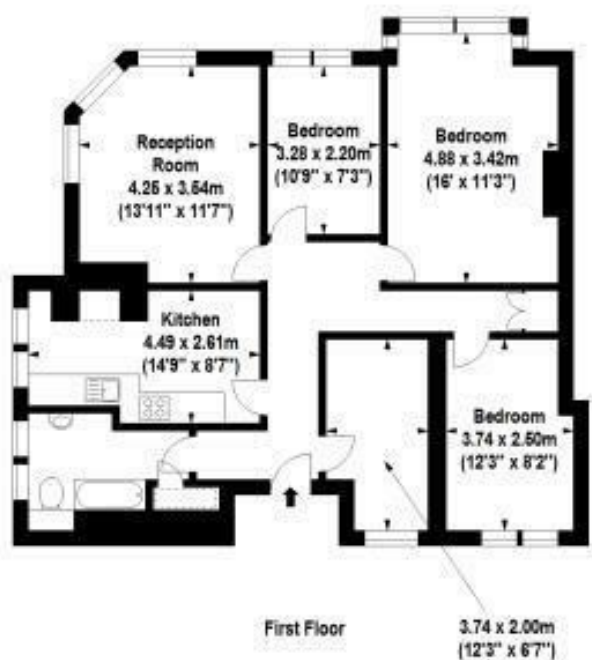


For Identification Purposes Only. Not To Scale. © www.alanaiken.com 2017

**Lanark Mansions,
Pennard Road, W12**

Approx. Gross Internal Area
87.70 Sq M - 944 Sq Ft

TOTALVISTA

Energy Efficiency Graph

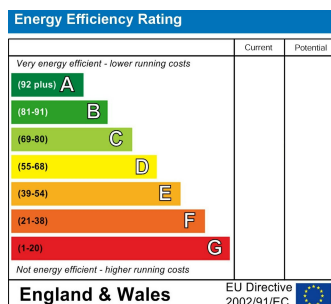

Viewing

Please contact our Lettings SB Office on 0208 740 8740 if you wish to arrange a viewing appointment for this property or require further information.

- Newly renovated throughout
- Brand new furniture
- Central location
- Close to shops/ tubes/ buses
- Suitable for four sharers
- Available now
- Four double bedrooms

For further information contact:

Lettings SB, 234 Uxbridge Road, Shepherds Bush, London, W12 7JD

Tel: 0208 740 8740 Email: enquiries@jorgensenturner.com

<https://www.jorgensenturner.com/>

Disclaimer

These particulars, whilst believed to be accurate are set out as a general outline only for guidance and do not constitute any part of an offer or contract. Intending purchasers should not rely on them as statements of representation of fact, but must satisfy themselves by inspection or otherwise as to their accuracy. No person in this firm's employment has the authority to make or give any representation or warranty in respect of the property.