



jt | JORGENSENTURNER



Carillon Court, Ealing
Broadway, W5


£2,000 Per Month



1 1 1 C

Carillon Court, Ealing Broadway, W5

£2,000 Per Month

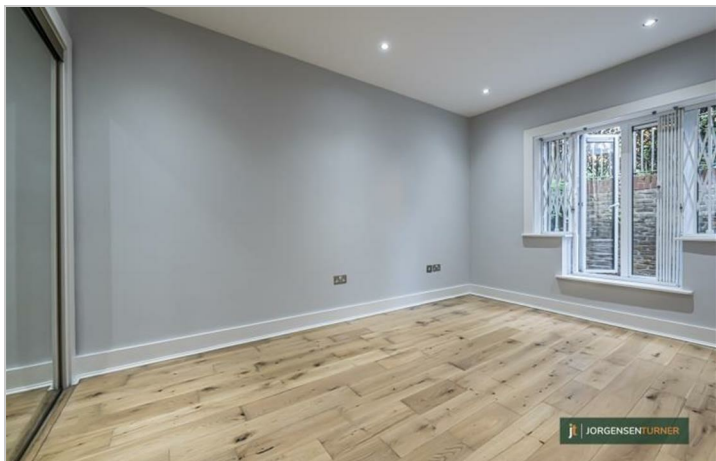

Summary Description


****NEW TO THE MARKET**** recently renovated One double bedroom lower ground floor apartment with a private patio. Set in a well maintained gated community in the heart of Ealing Broadway.


Private garage included. Offered unfurnished and available 1st of May 2026

Council Tax Band D - Ealing Borough


Deposit: One weeks' rent to reserve, with a security deposit of either 5 weeks' rent (for properties under £50,000pa)

Area Map

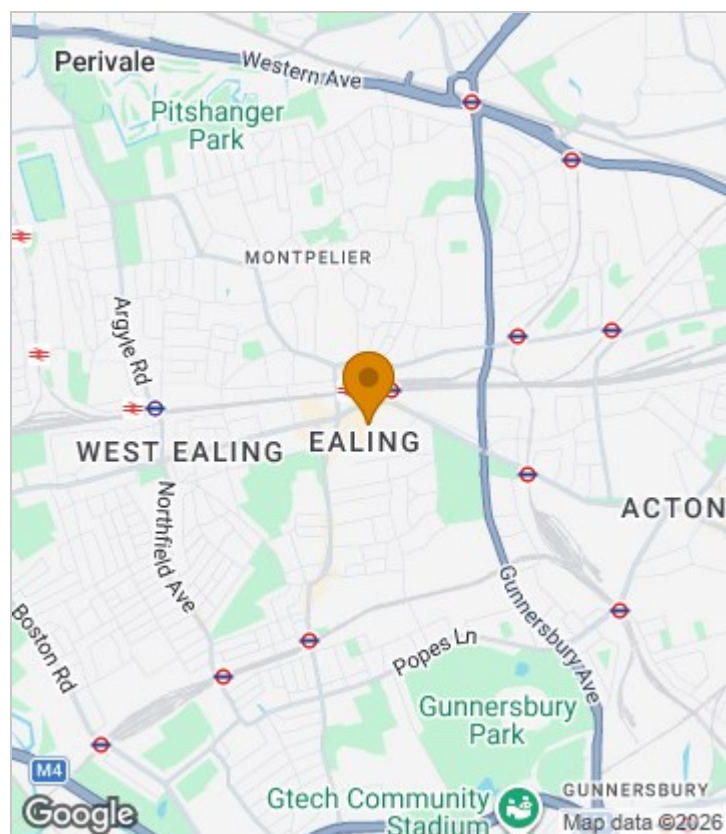

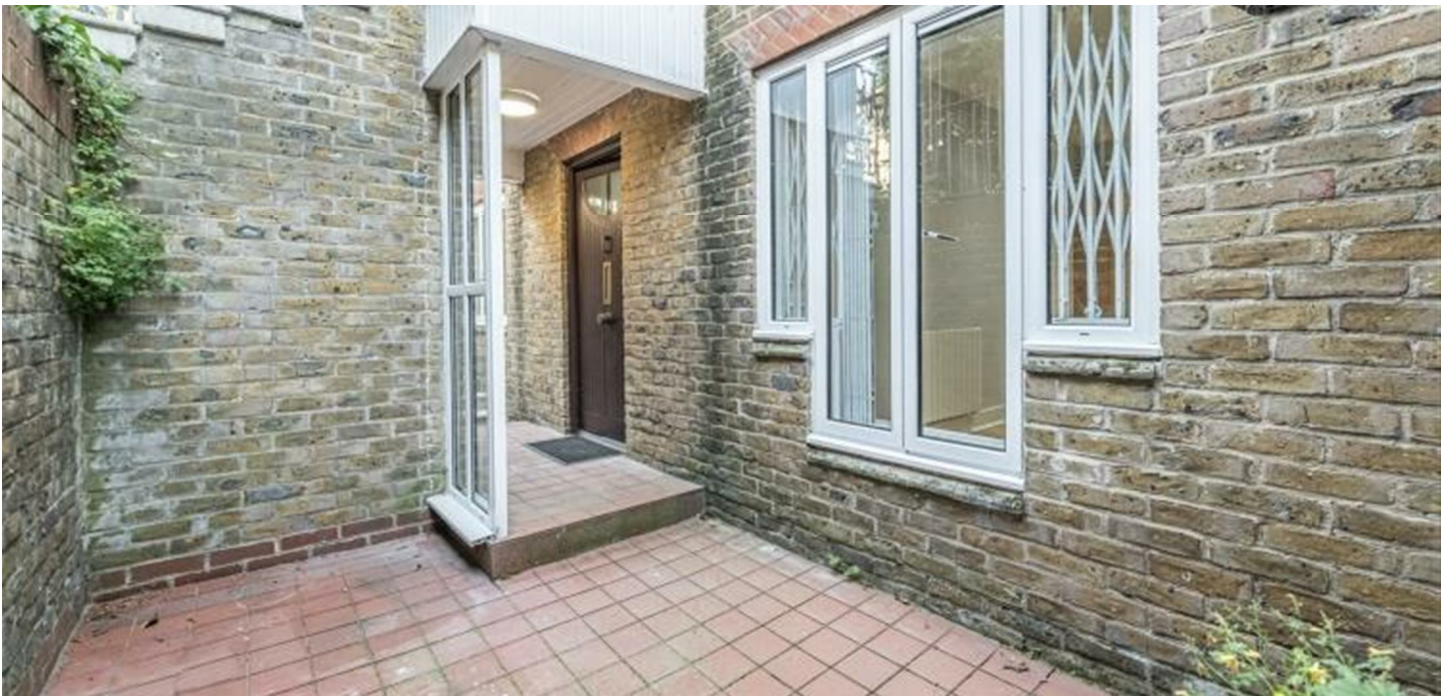

Floor Plan

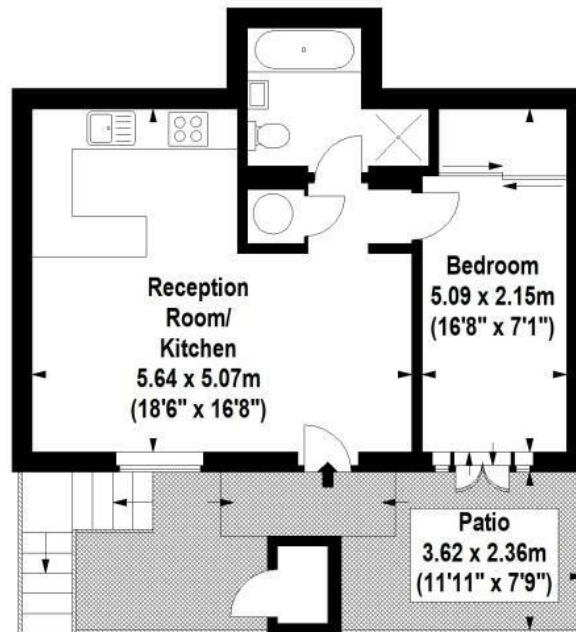

Lower Ground Floor

For Identification Purposes Only. Not To Scale. © www.totalvista.uk 2023




**Carillon Court,
Oxford Road, W3**

Approx. Gross Internal Area
42.92 Sq M - 462 Sq Ft



Energy Efficiency Graph

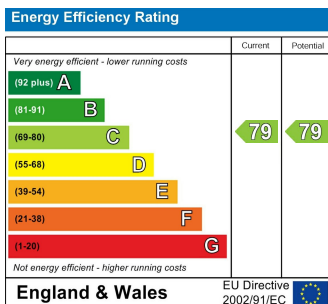

Viewing

Please contact our Lettings SB Office on 0208 740 8740 if you wish to arrange a viewing appointment for this property or require further information.

- PRIVATE PATIO GARDEN
- UNFURNISHED
- PRIVATE GARAGE INCLUDED
- EALING BROADWAY SHOPPING CENTRE
- GATED COMMUNITY
- AVAILABLE 1st of May 2026
- MOMENTS FROM TUBE EALING BROADWAY STATION

For further information contact:

Lettings SB, 234 Uxbridge Road, Shepherds Bush, London, W12 7JD

Tel: 0208 740 8740 Email: enquiries@jorgensenturner.com

<https://www.jorgensenturner.com/>

Disclaimer

These particulars, whilst believed to be accurate are set out as a general outline only for guidance and do not constitute any part of an offer or contract. Intending purchasers should not rely on them as statements of representation of fact, but must satisfy themselves by inspection or otherwise as to their accuracy. No person in this firm's employment has the authority to make or give any representation or warranty in respect of the property.