




jt | JORGENSENTURNER



Chichester Road, North
Maida Vale, NW6

£800,000

jt

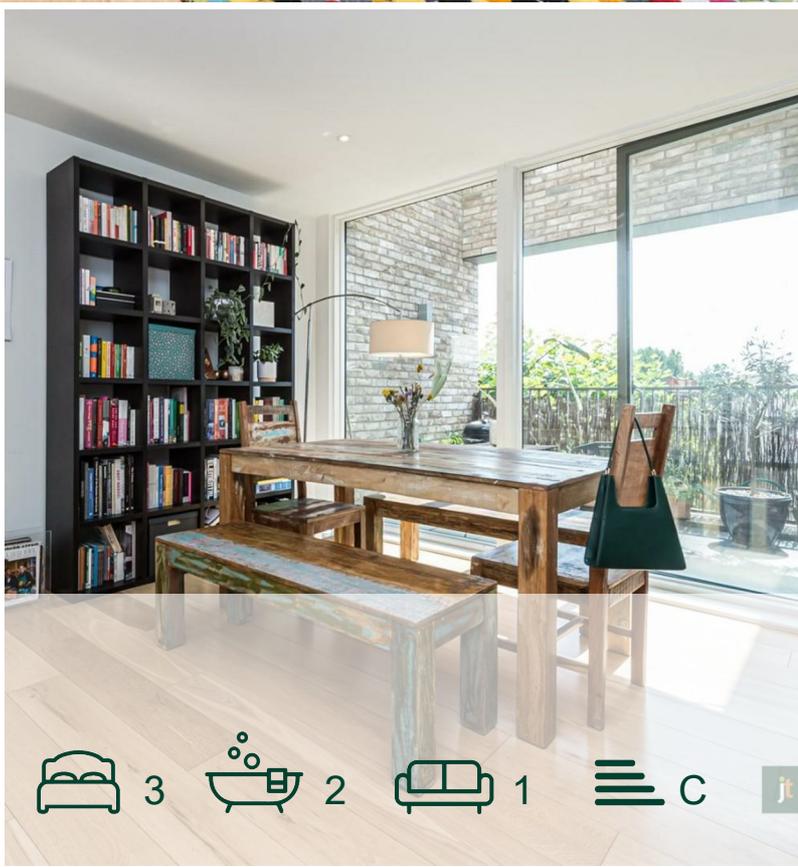

3



2



1



C

jt

Chichester Road, North Maida Vale, NW6

£800,000



Summary Description

GUIDE PRICE: £800,000 TO £820,000

This exquisite top-floor flat on Chichester Road offers a perfect blend of modern living and comfort. With lift access, this purpose-built apartment boasts three spacious double bedrooms and two well-appointed bathrooms, making it an ideal choice for families or professionals seeking a flexible living space.


The property is designed to maximise natural light, creating a warm and inviting atmosphere throughout. The standout feature is the expansive open-plan living area, which seamlessly connects to a large terrace that enjoys a delightful southerly aspect. This outdoor space is perfect for relaxing or entertaining, providing a tranquil retreat in the bustling city.


The generous layout of the flat ensures that every room is well-proportioned, offering ample space for both relaxation and productivity. Whether you are working from home or enjoying quality time with loved ones, this apartment caters to all your needs.

Chichester Road is situated in a well-established residential area that is rapidly evolving, making it a sought-after location for those looking to enjoy the best of London living. With convenient access to local amenities and transport links, this property is not just a home, but a lifestyle choice.


In summary, this stunning three-bedroom flat presents a unique opportunity to reside in a vibrant community while enjoying the comforts of modern living. Don't miss the chance to make this exceptional property your new home.

Area Map

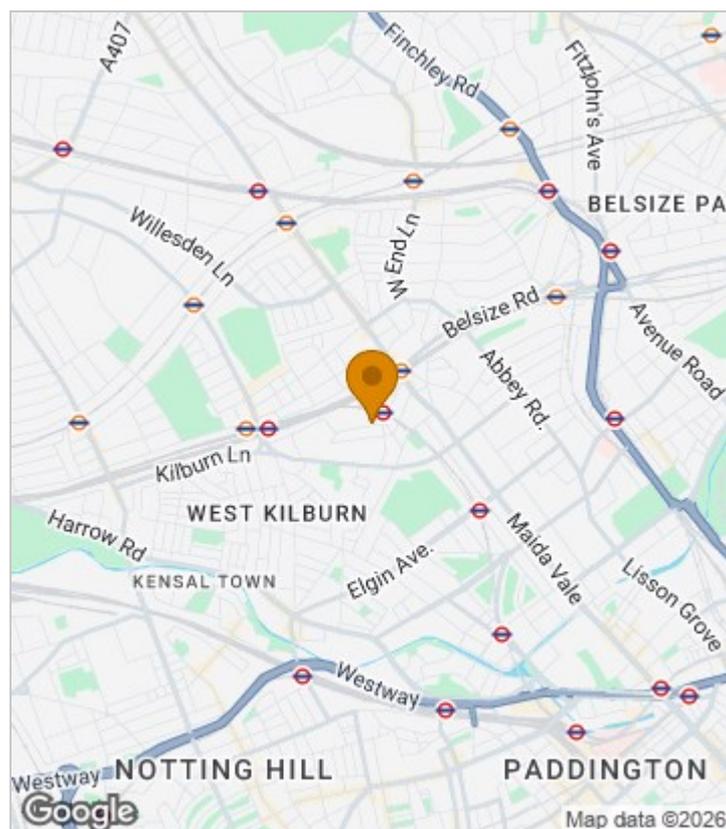

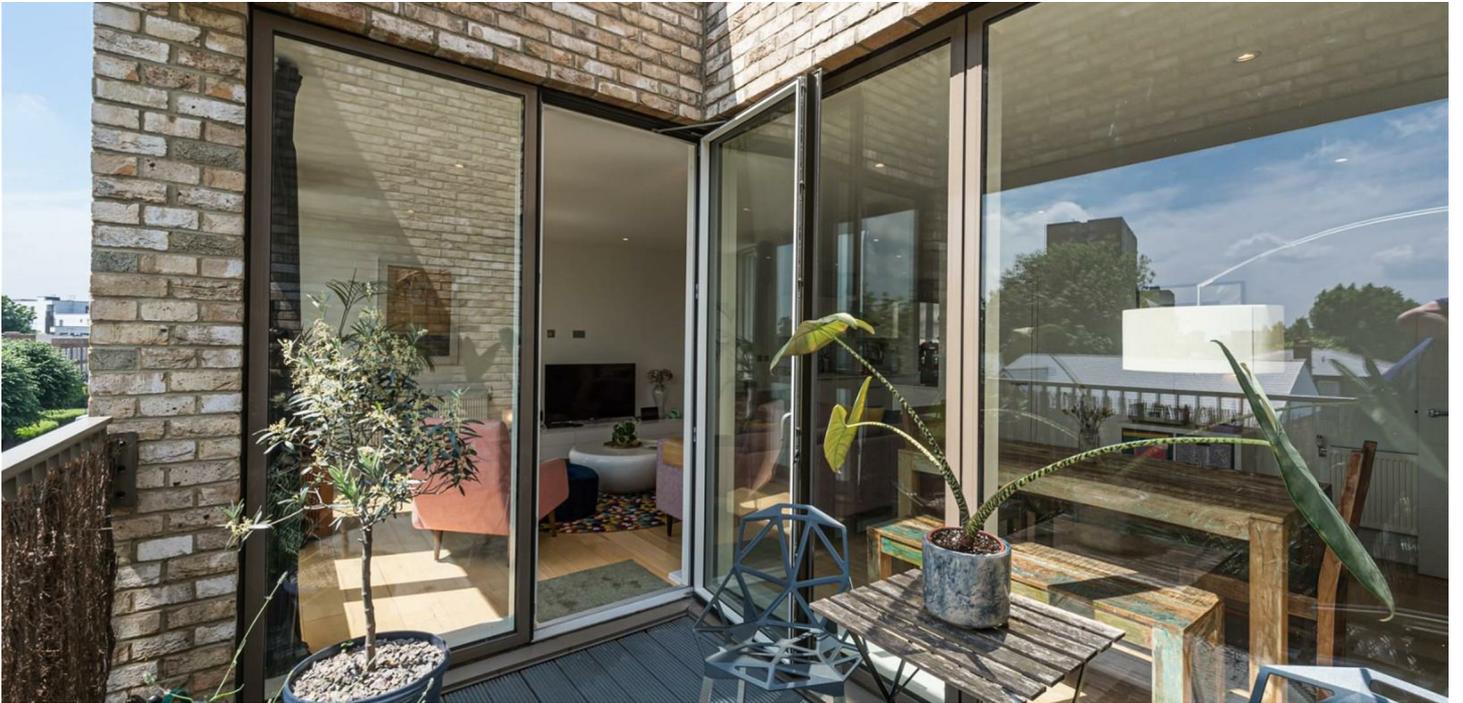

Floor Plan

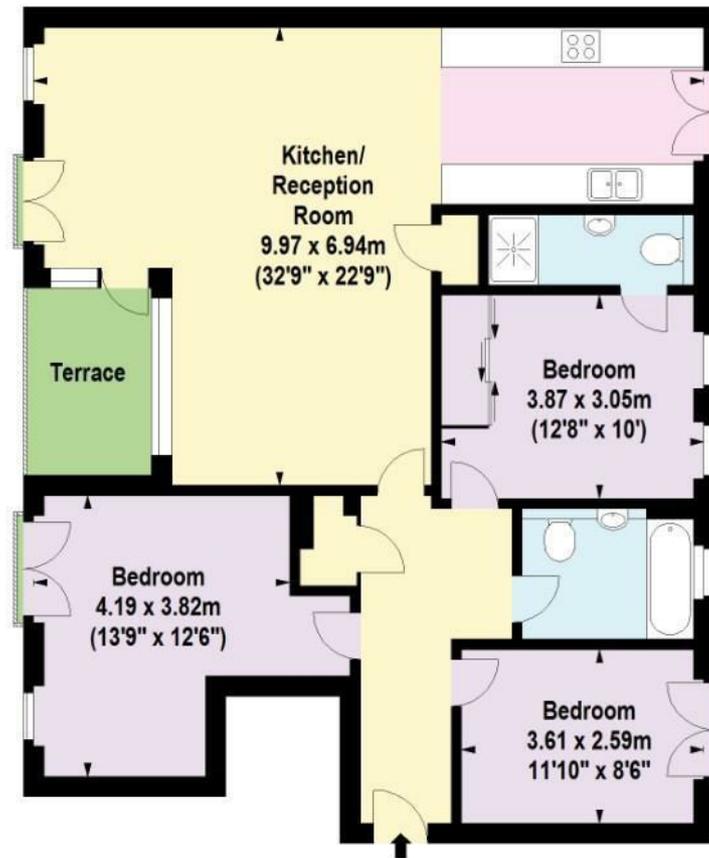

Second Floor

For Identification Purposes Only. Not To Scale. © www.totalvista.uk 2021




Chichester Road, NW6

Approx. Gross Internal Area
103.12 Sq M - 1110 Sq Ft



Energy Efficiency Graph

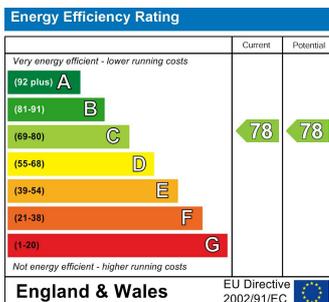

Viewing

Please contact our Sales QP Office on 0207 604 4040 if you wish to arrange a viewing appointment for this property or require further information.

- Three bedroom top floor apartment
- Two bathrooms
- Private terrace with a southerly aspect
- Moments from Kilburn Park station (Bakerloo Line)
- A short stroll to Queens Park and Paddington recreation ground
- Long lease

For further information contact:

Sales QP, 2a Brondesbury Road, London, NW6 6AS

Tel: 0207 604 4040 Email: info@jorgensenturner.com <https://www.jorgensenturner.com/>

Disclaimer

These particulars, whilst believed to be accurate are set out as a general outline only for guidance and do not constitute any part of an offer or contract. Intending purchasers should not rely on them as statements of representation of fact, but must satisfy themselves by inspection or otherwise as to their accuracy. No person in this firm's employment has the authority to make or give any representation or warranty in respect of the property.