



jt | JORGENSENTURNER



Bradiston Road, Maida
Vale, W9


Asking Price £550,000



jt 2 1 1 D

Bradiston Road, Maida Vale, W9

Asking Price £550,000

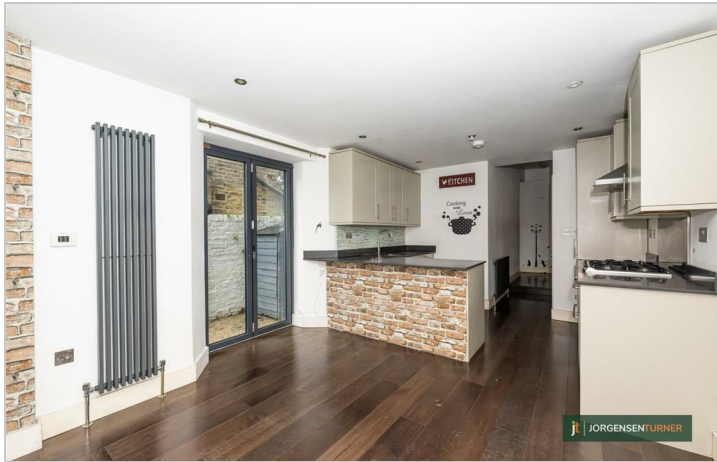

Summary Description

Cash Buyers Only


Situated on the picturesque Bradiston Road in the sought-after area of Maida Vale, this charming garden flat presents a wonderful opportunity for those seeking a blend of modern comfort and classic Victorian elegance. The property features a large open-plan reception room/ kitchen with French doors leading to the private garden, two spacious double bedrooms, a family bathroom and a separate WC.


The interior of the maisonette is thoughtfully designed to maximise space and light, creating a warm and inviting atmosphere. The reception room serves as a perfect gathering space, ideal for entertaining guests or enjoying quiet evenings at home. The well-appointed kitchen complements the living area, providing a functional space for culinary pursuits.

Maida Vale is celebrated for its stunning tree-lined streets and vibrant community spirit, making it an ideal locale for those who appreciate a serene environment while remaining well-connected to the bustling city. Residents will find a delightful selection of local amenities, including charming shops, inviting cafes, and lush parks, all within easy reach. This property not only offers a comfortable living space but also the opportunity to immerse oneself in a lively neighbourhood that balances tranquillity with urban convenience.


In summary, this garden flat on Bradiston Road is a rare find, combining spacious living with the allure of Victorian architecture in one of London's most desirable areas. Whether you are a first-time buyer or looking to invest, this property is sure to impress.

Area Map

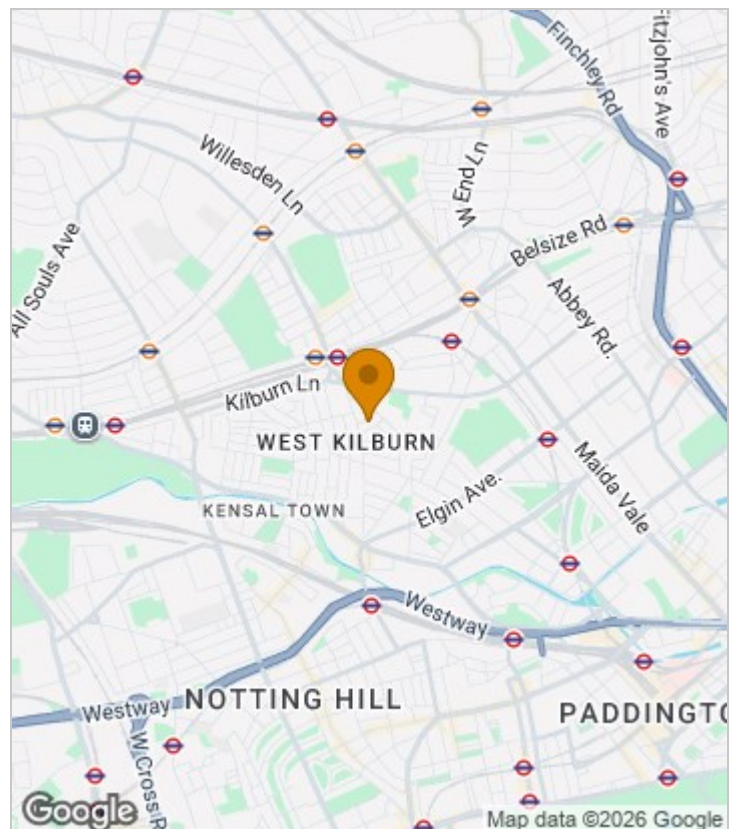

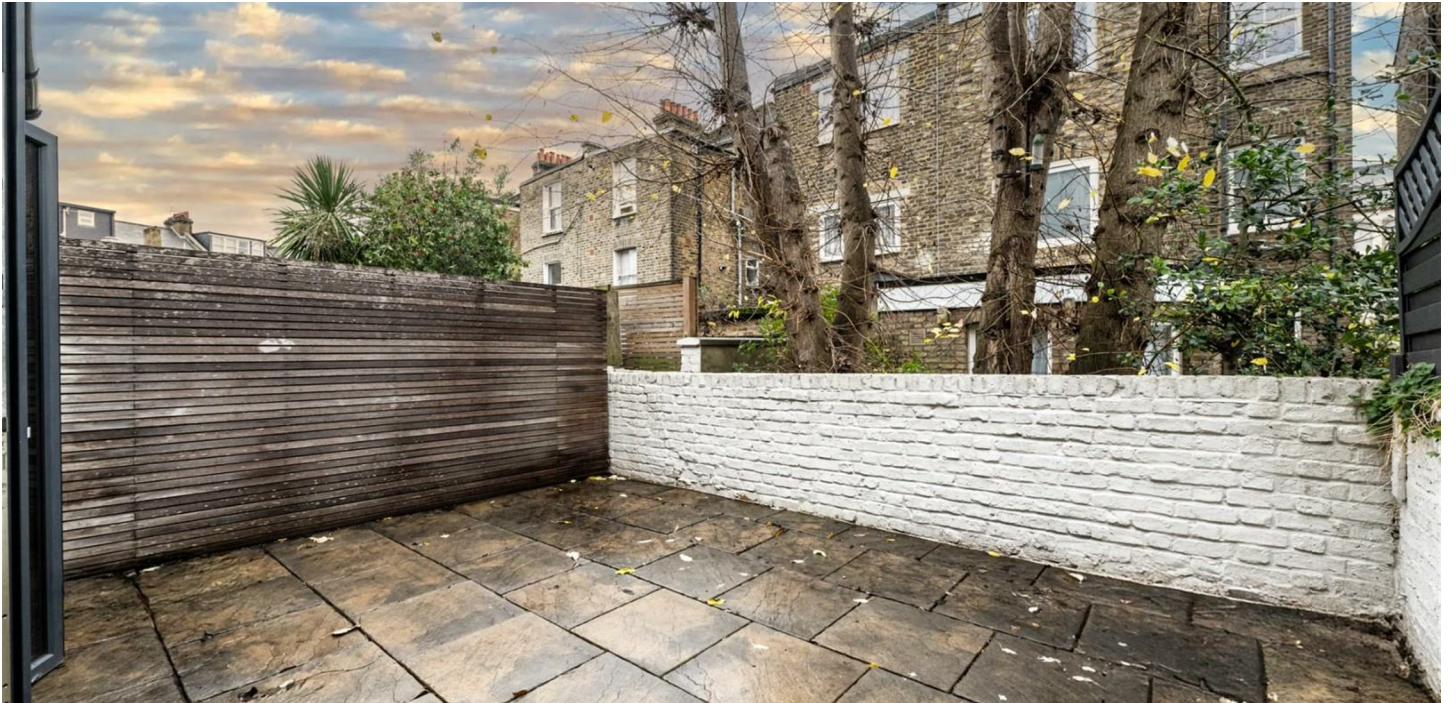

Floor Plan

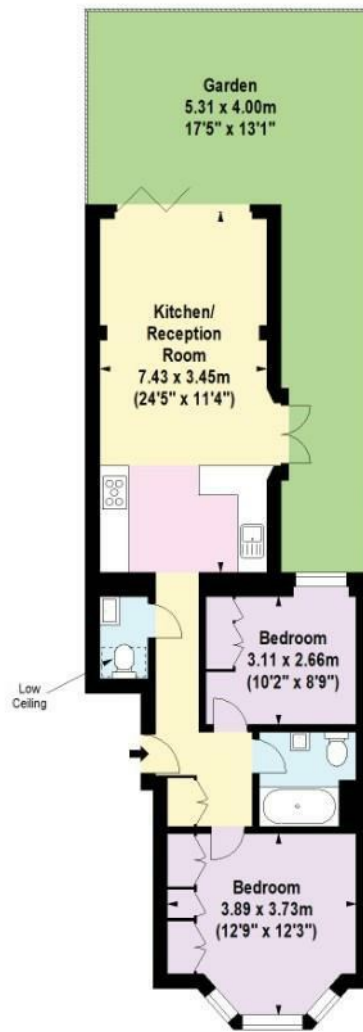

Ground Floor

For Identification Purposes Only. Not To Scale. © www.totalvista.uk 2025




Bradiston Road, W9

Approx. Gross Internal Area
63.08 Sq M - 679 Sq Ft



Energy Efficiency Graph

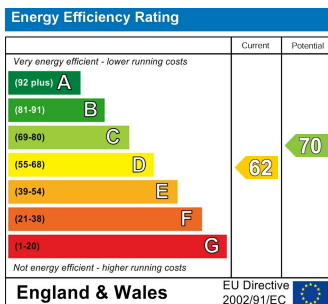

Viewing

Please contact our Sales QP Office on 0207 604 4040 if you wish to arrange a viewing appointment for this property or require further information.

- Two double bedrooms
- Spacious reception room
- Close to transport links
- Located in Maida Vale
- CASH BUYERS ONLY
- Prime residential road
- Private garden
- Charming Victorian property
- Chain free

For further information contact:

Sales QP, 2a Brondesbury Road, London, NW6 6AS

Tel: 0207 604 4040 Email: info@jorgensenturner.com <https://www.jorgensenturner.com/>

Disclaimer

These particulars, whilst believed to be accurate are set out as a general outline only for guidance and do not constitute any part of an offer or contract. Intending purchasers should not rely on them as statements of representation of fact, but must satisfy themselves by inspection or otherwise as to their accuracy. No person in this firm's employment has the authority to make or give any representation or warranty in respect of the property.