




Belsize Road, London,
NW6

£350,000



Belsize Road, London, NW6

£350,000

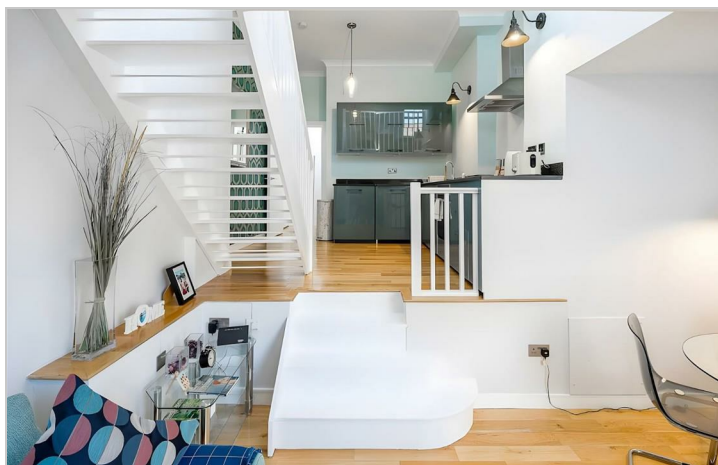

Summary Description


This exceptional studio apartment offers a unique living experience within the historic building known as The Kilburn Wells. Spanning an impressive 457 sq ft, this first-floor flat is a delightful blend of charm and modernity, showcasing a thoughtful design that maximises space and light.


Upon entering, you are greeted by a bright and inviting open plan kitchen, reception, and dining area, perfect for both relaxation and entertaining. The stylish kitchen is well-equipped, seamlessly integrating with the living space, while the mezzanine level provides a cosy bedroom area that enhances the apartment's character. The luxurious bathroom adds a touch of elegance, ensuring comfort and convenience.

Located at the desirable junction of Kilburn High Road and Belsize Road, this property is surrounded by a vibrant array of shops and amenities, catering to all your daily needs. The excellent transport links nearby, including Kilburn Park, Maida Vale, Queens Park, South Hampstead, and Kilburn stations, offer easy access to the City and beyond, making this apartment ideal for commuters.


This studio apartment is not just a home; it is a lifestyle choice, combining historical charm with modern living in one of London's most sought-after areas. Whether you are a first-time buyer or looking for a rental investment, this property presents a fantastic opportunity to own a piece of Kilburn's rich heritage.

Area Map

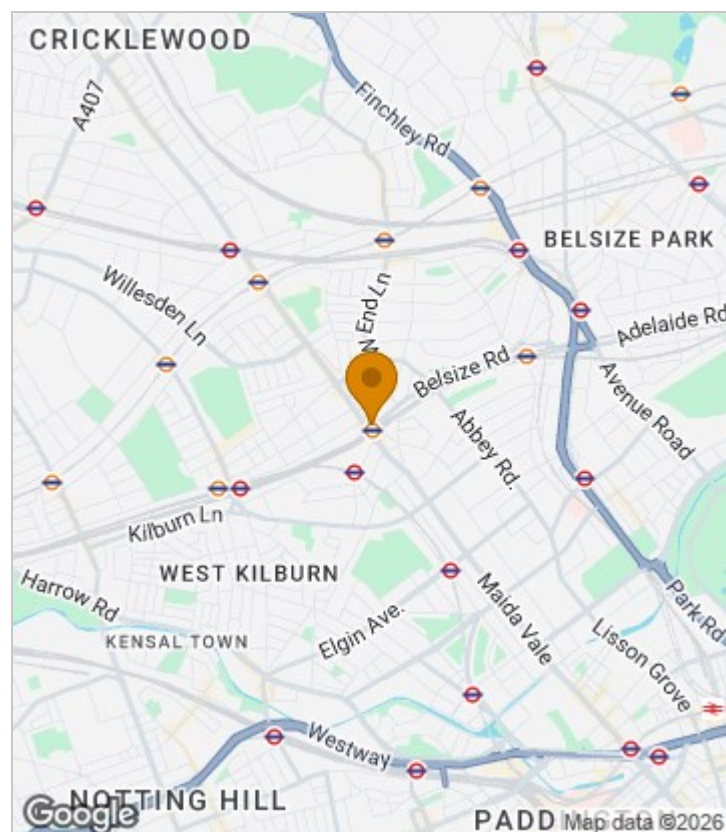

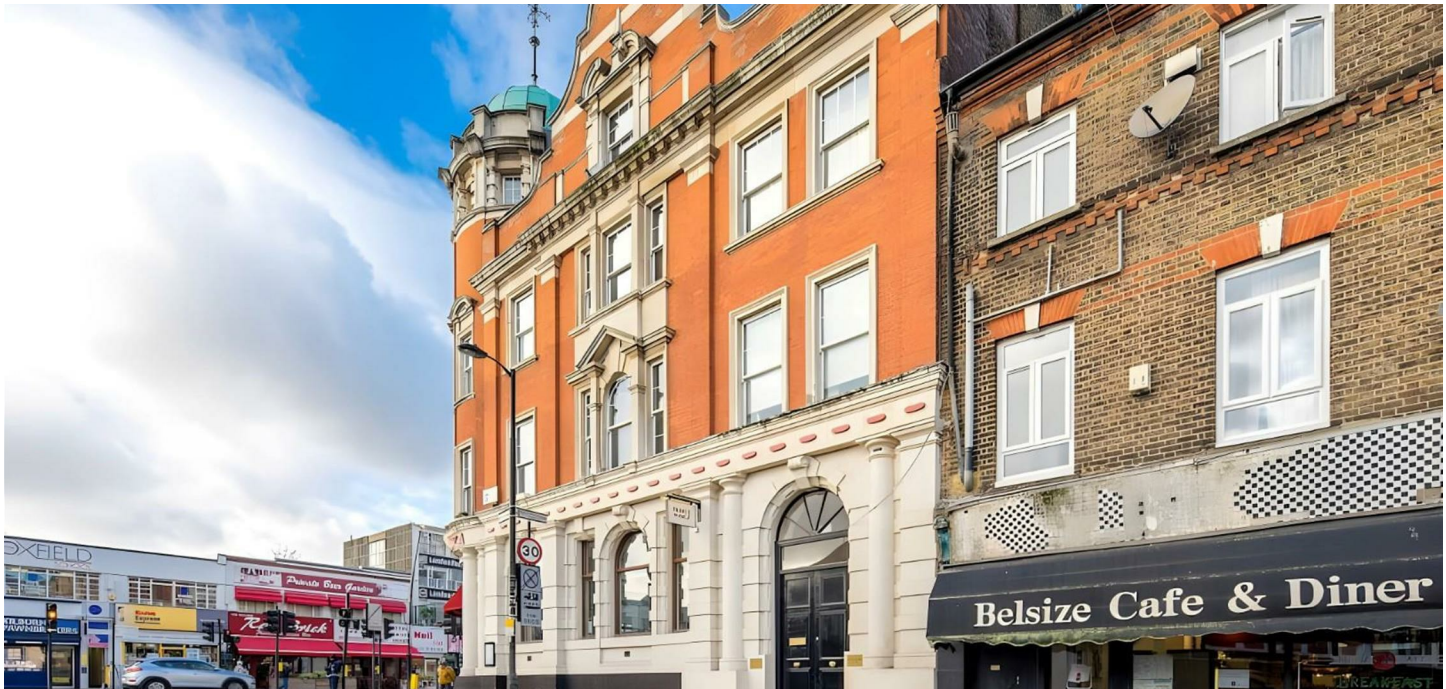

Floor Plan

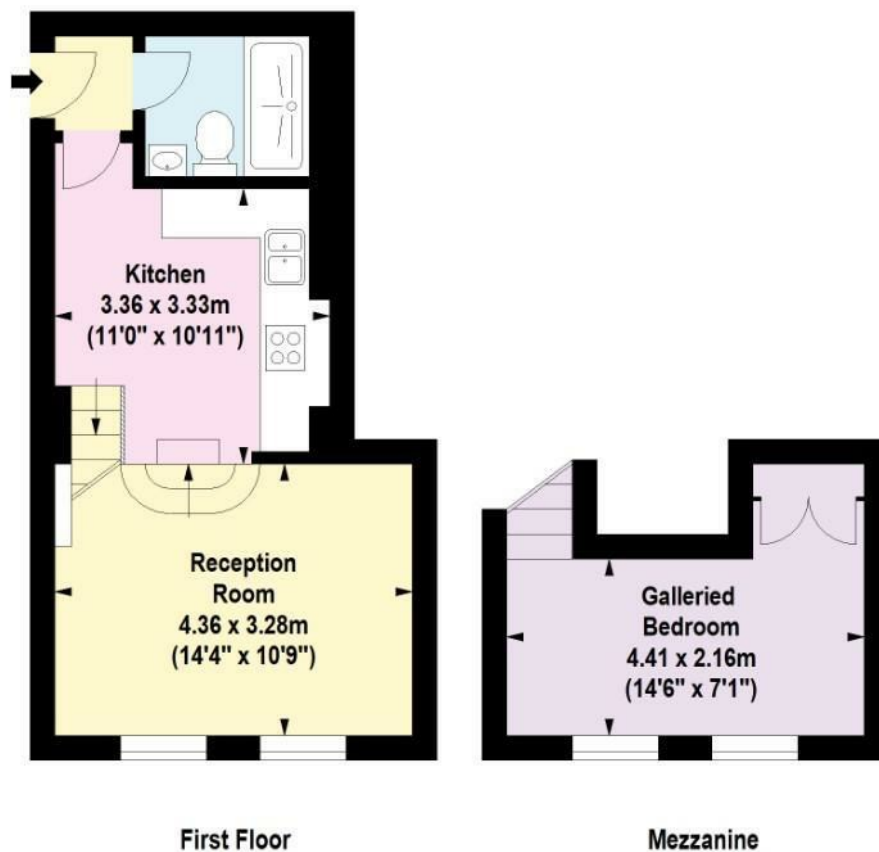


For Identification Purposes Only. Not To Scale. © www.totalvista.uk 2025

Alexandra Court
Kilburn High Road, NW6

Approx. Gross Internal Area
42.46 Sq M - 457 Sq Ft

TOTALVISTA

Energy Efficiency Graph

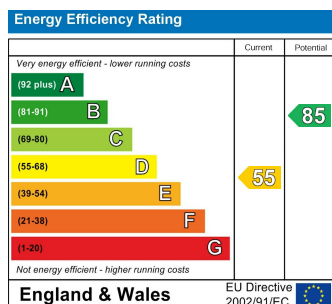

Viewing

Please contact our Sales QP Office on 0207 604 4040 if you wish to arrange a viewing appointment for this property or require further information.

- Exceptional studio within a historic building
- Modern throughout
- A short stroll from transport
- Open plan
- Long lease
- Chain free links and amenities

For further information contact:

Sales QP, 2a Brondesbury Road, London, NW6 6AS

Tel: 0207 604 4040 Email: info@jorgensenturner.com <https://www.jorgensenturner.com/>

Disclaimer

These particulars, whilst believed to be accurate are set out as a general outline only for guidance and do not constitute any part of an offer or contract. Intending purchasers should not rely on them as statements of representation of fact, but must satisfy themselves by inspection or otherwise as to their accuracy. No person in this firm's employment has the authority to make or give any representation or warranty in respect of the property.