


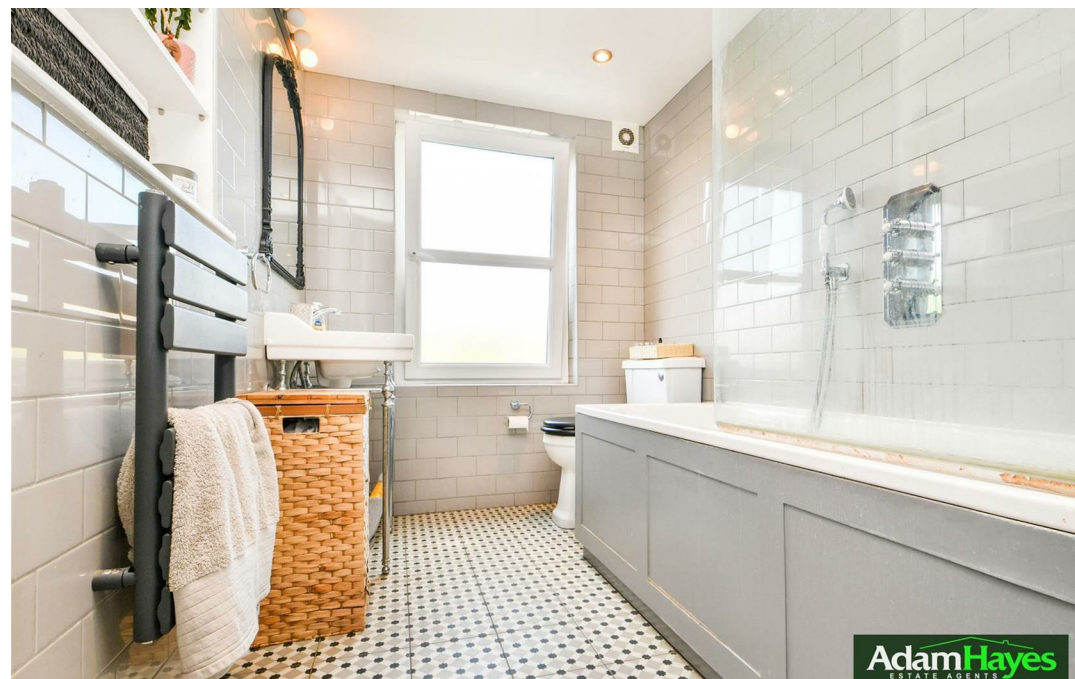



Adam Hayes - North Finchley Office - Sales 365 Ballards Lane, North Finchley, London, N12 8LL

Tel: 020 8445 4008 Email: info@adam-hayes.co.uk Web: www.adam-hayes.co.uk

54 Woodside Park Road, North Finchley, N12

Guide Price £300,000


1 Bedrooms 1 Bathrooms 1 Receptions

Key Features

- One Bedroom
- First Floor
- Character Conversion
- Communal Garden
- Share of Freehold
- Open Plan Living Room

Other Information

Tenure: Share of Freehold
Length of Lease: 110 Years
Ground Rent: Nil
Service Charge: Nil
Council Tax Band: C

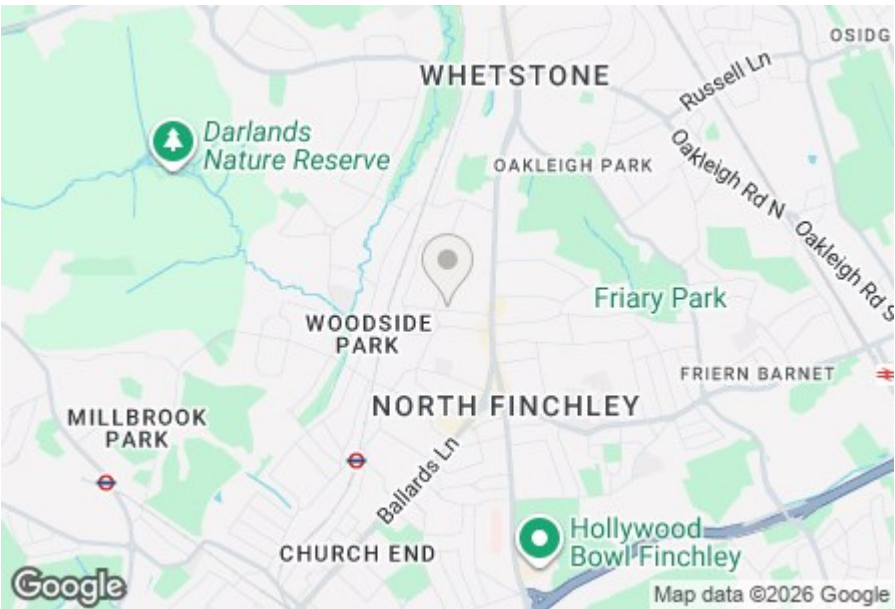


Nearest Stations

Woodside Park Station 0.2 miles
West Finchley Station 0.7 miles
Totteridge & Whetstone Station 0.9 miles


Property Description

A well presented one bedroom first floor conversion set within this attractive period property, offered with a share of freehold. The property comprises a bright reception room with open-plan German fitted kitchen featuring Bosch appliances, a double bedroom and a modern bathroom fitted with Crosswater fixtures. Further benefits include engineered oak flooring and access to a communal garden.

Ideally located approximately 0.2 miles from Woodside Park Underground Station and the High Road, with its array of shops, cafés and amenities, this property would make an ideal first time purchase or rental investment. To really appreciate the size, location and condition, an internal viewing is highly recommended via vendors sole agents Adam Hayes Estate Agents.

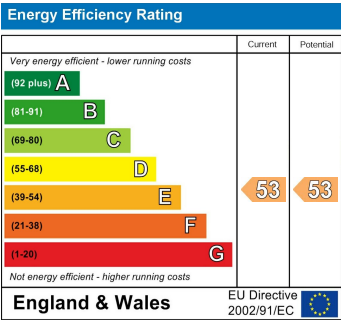

Approximate Gross Internal Area
439 sq ft - 41 sq m

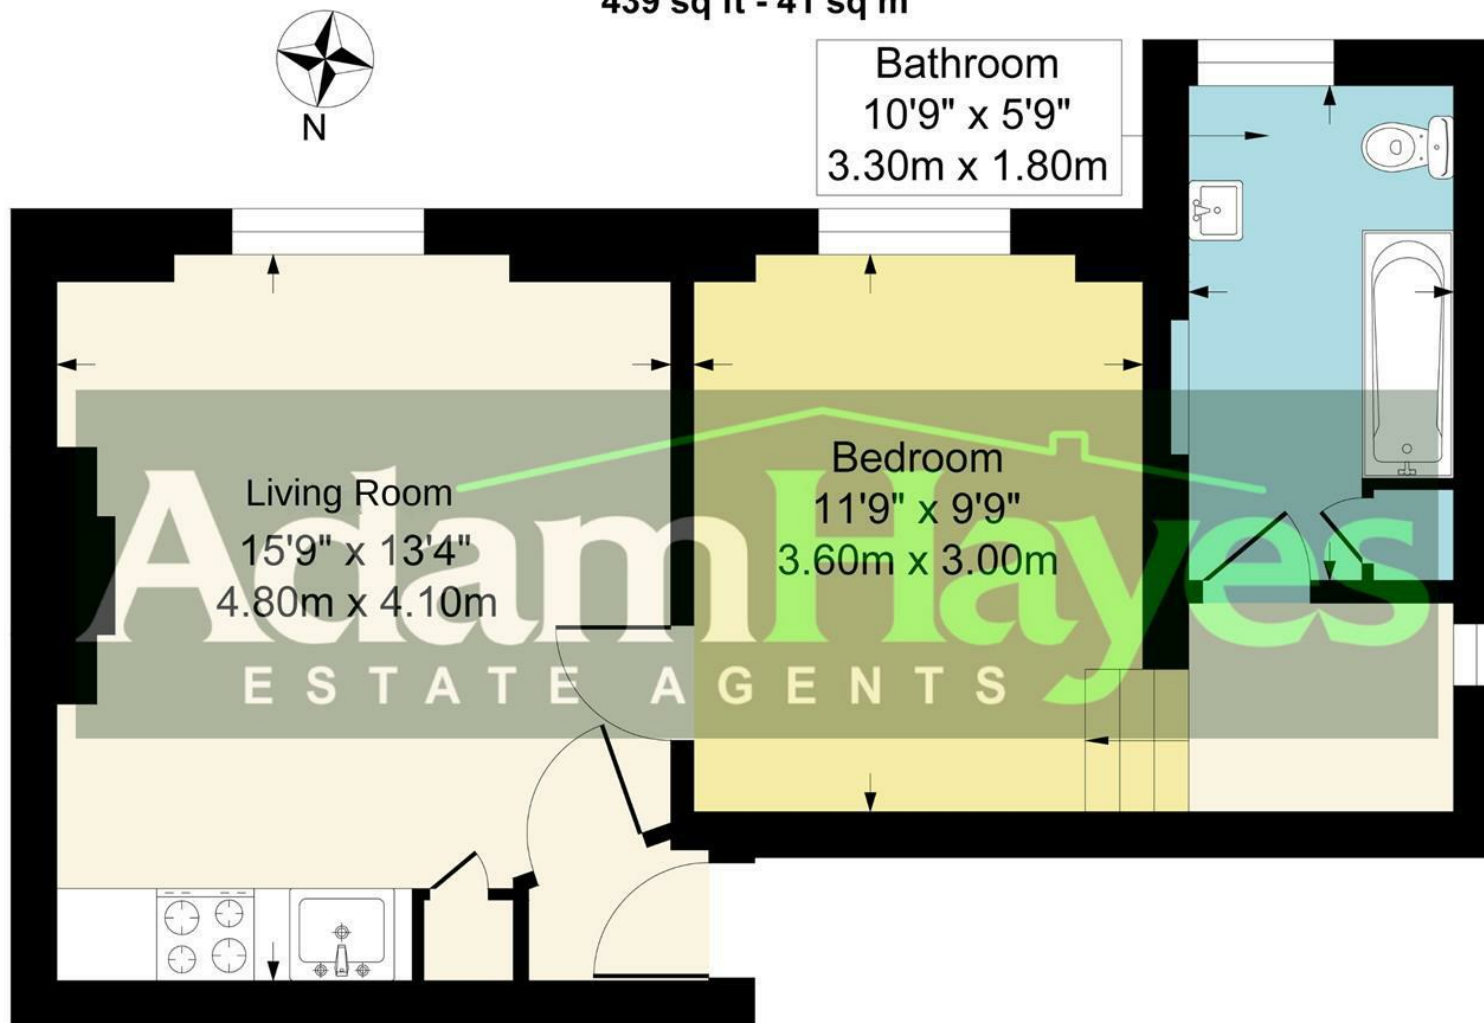

First Floor

Although every attempt has been made to ensure accuracy, all measurements are approximate.
This floorplan is for illustrative purposes only and not to scale.
Measured in accordance with RICS Standards.

These particulars, whilst believed to be accurate, are set out as a general outline only for guidance and do not constitute any part of an offer or contract. Intending purchasers or prospective tenants should not rely on them as statements or representation of fact, but must satisfy themselves by inspection or otherwise as to their accuracy. We have not carried out a detailed survey, not tested the services, appliances and specific fittings. Room sizes should not be relied upon for carpets and furnishings. The measurements given are approximate. No person in this firm's employment has the authority to make or give any representation or warranty in respect of the property.